


# BLOCK F


## House with Garden x 6 Units

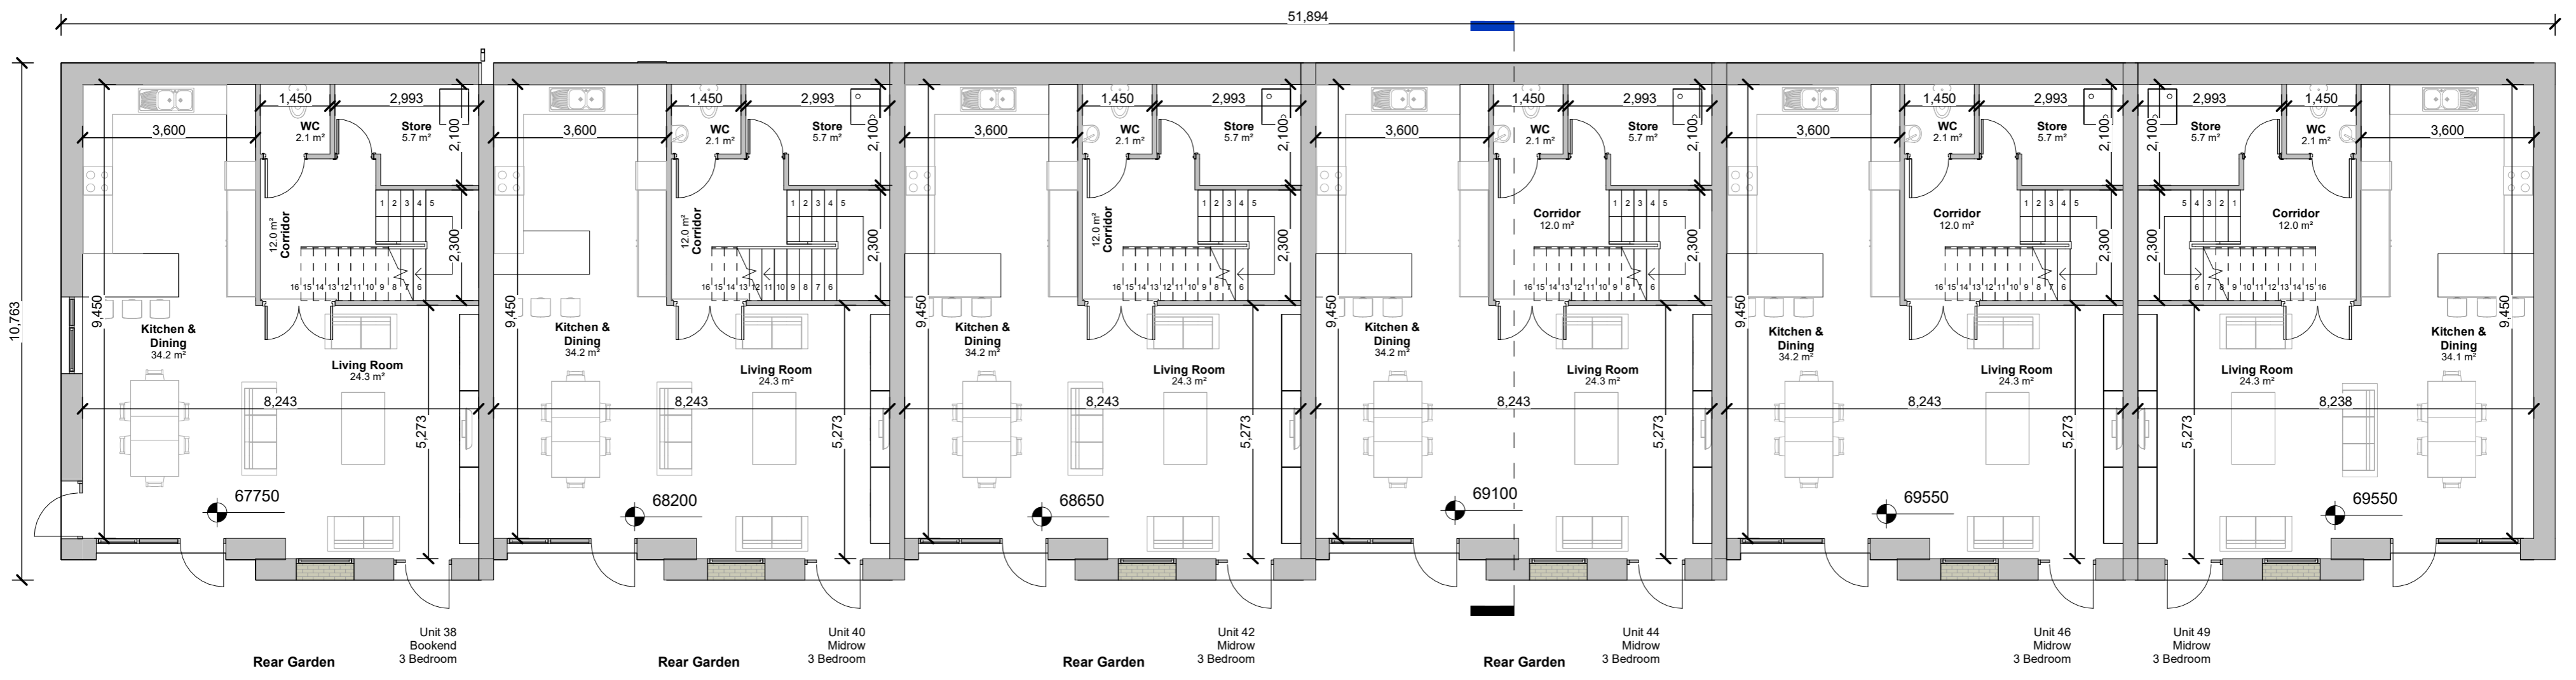

### L00 - Ground Floor

1 : 100

Unit 38 Bookend 3 Bedroom    Unit 39 Bookend 2 Bedroom    Unit 40 Midrow 3 Bedroom    Unit 41 Midrow 2 Bedroom    Unit 42 Midrow 3 Bedroom    Unit 43 Midrow 2 Bedroom    Unit 44 Midrow 3 Bedroom    Unit 45 Midrow 2 Bedroom    Unit 46 Midrow 3 Bedroom    Unit 47 Midrow 2 Bedroom    Unit 48 Midrow 2 Bedroom    Unit 49 Midrow 3 Bedroom

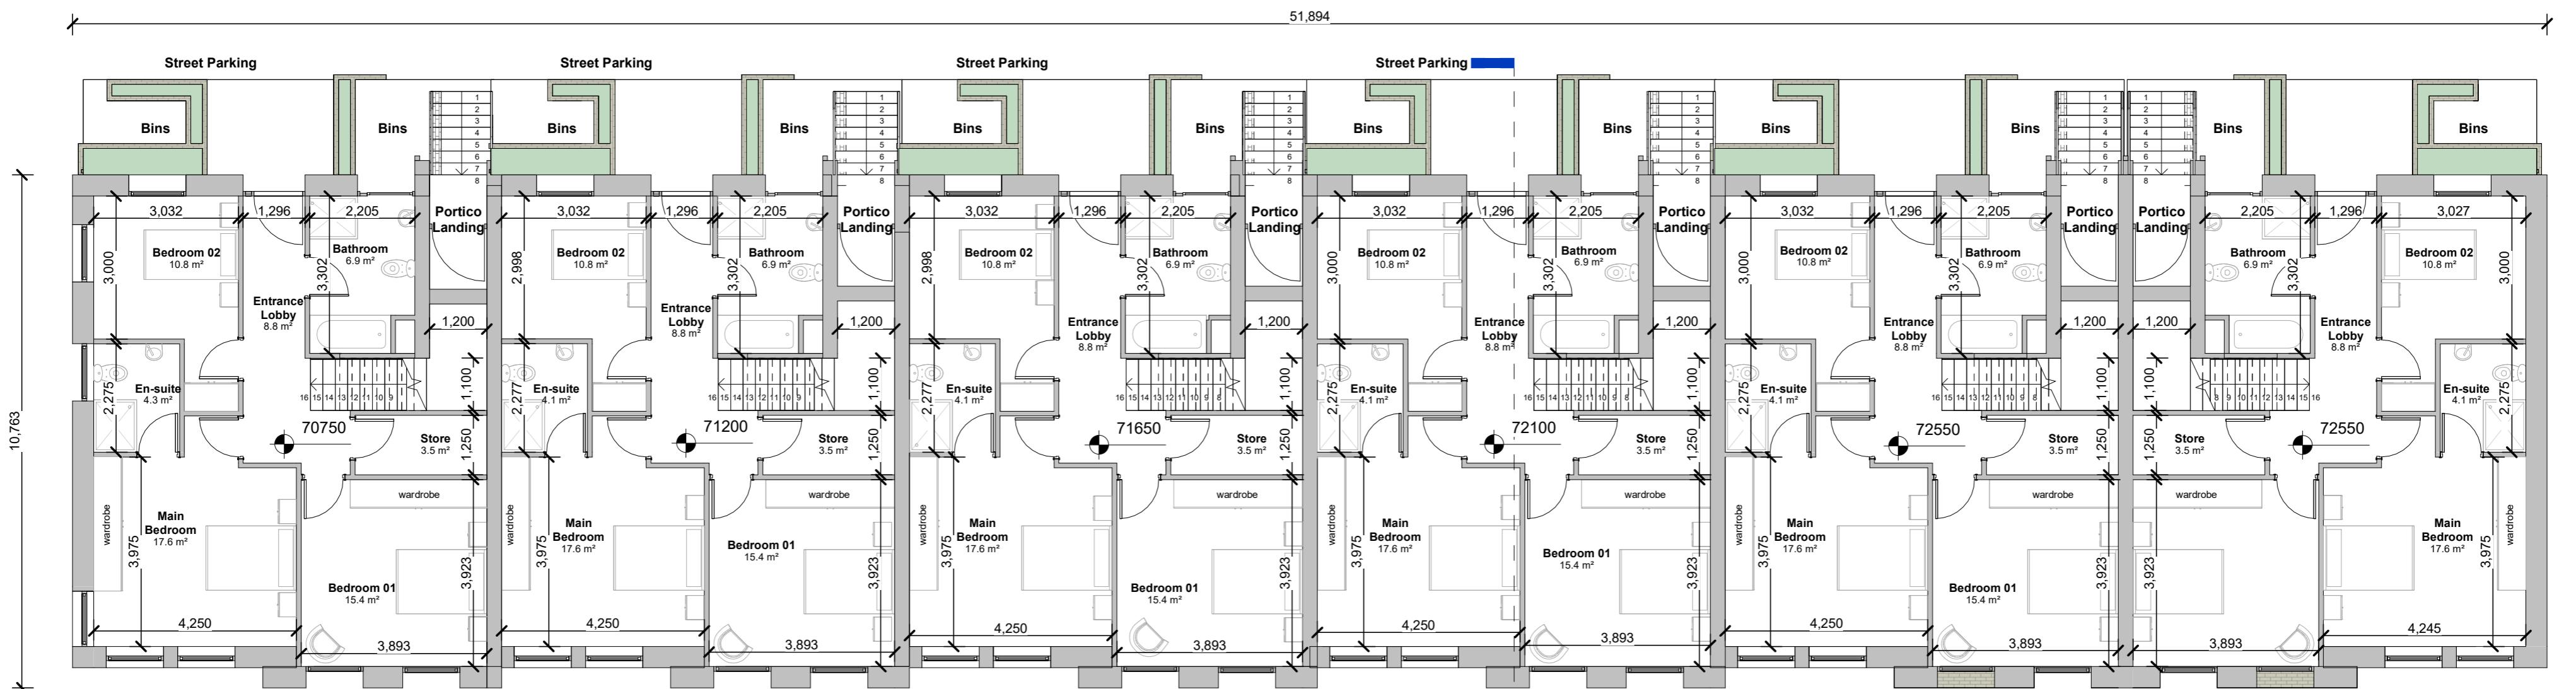


### L01 - First Floor

1 : 100

## Apartment with Terrace x 6 Units


Unit 39 Bookend 2 Bedroom    Unit 41 Midrow 2 Bedroom    Unit 43 Midrow 2 Bedroom    Unit 45 Midrow 2 Bedroom    Unit 47 Midrow 2 Bedroom    Unit 48 Bookend 2 Bedroom

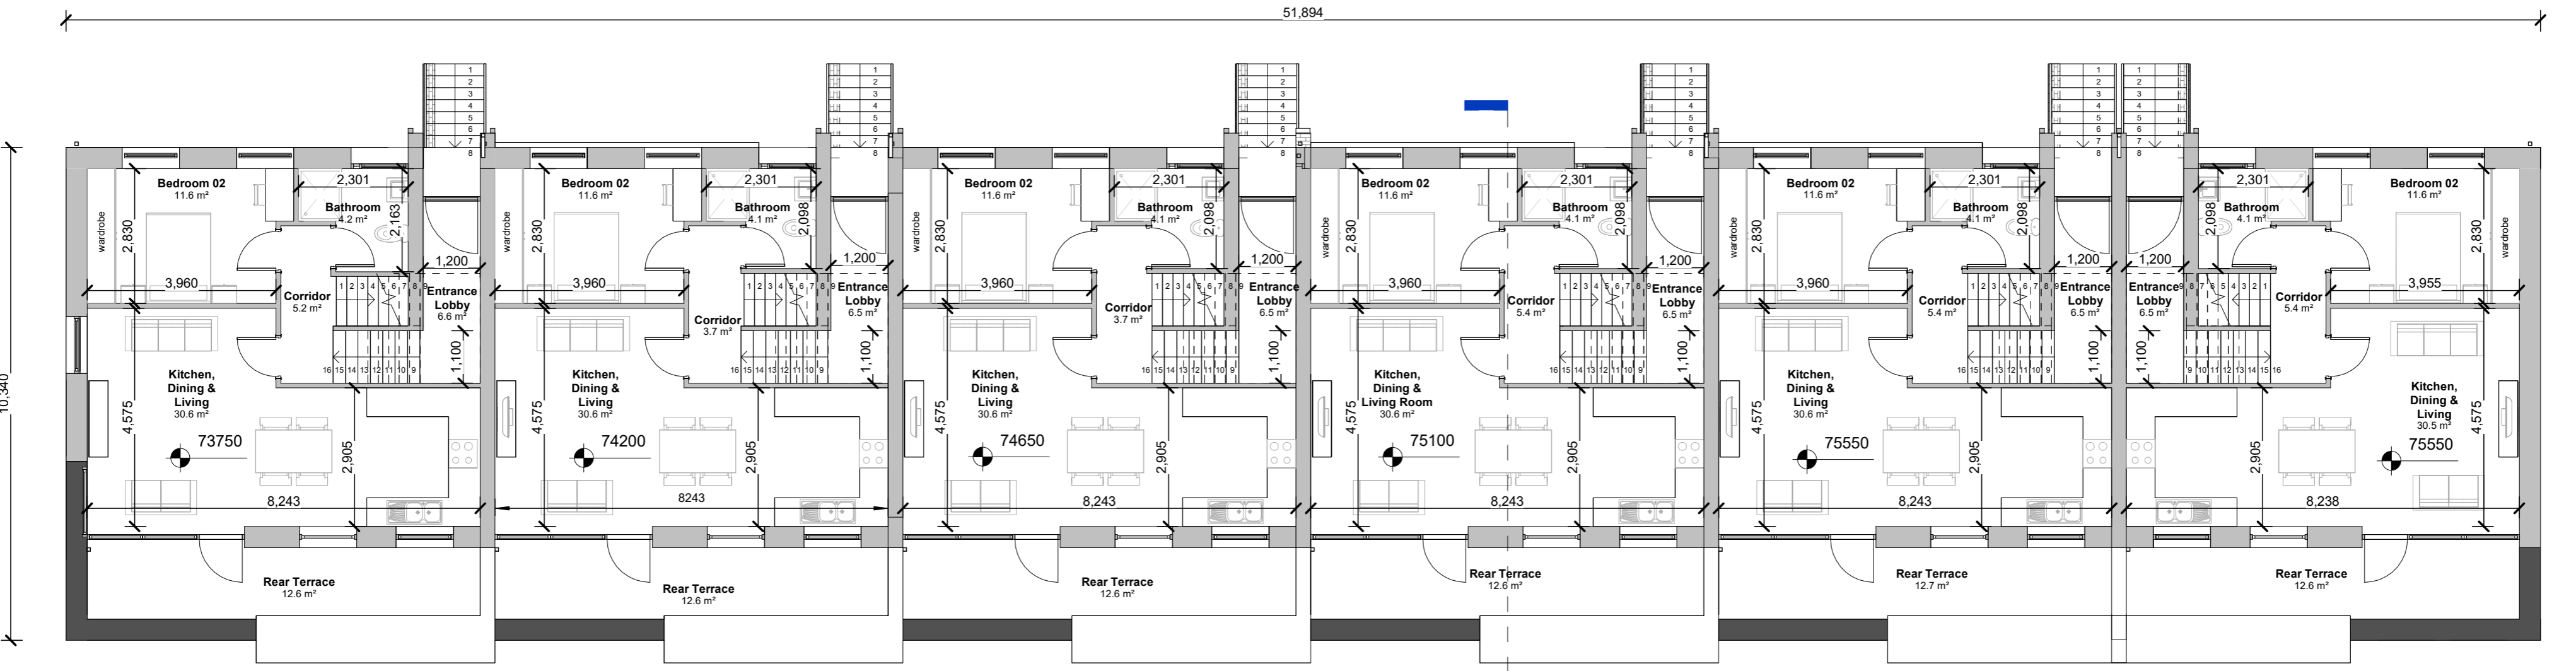

### L02 - Second Floor

1 : 100

Unit 39 Bookend 2 Bedroom    Unit 41 Midrow 2 Bedroom    Unit 43 Midrow 2 Bedroom    Unit 45 Midrow 2 Bedroom    Unit 47 Midrow 2 Bedroom    Unit 48 Bookend 2 Bedroom

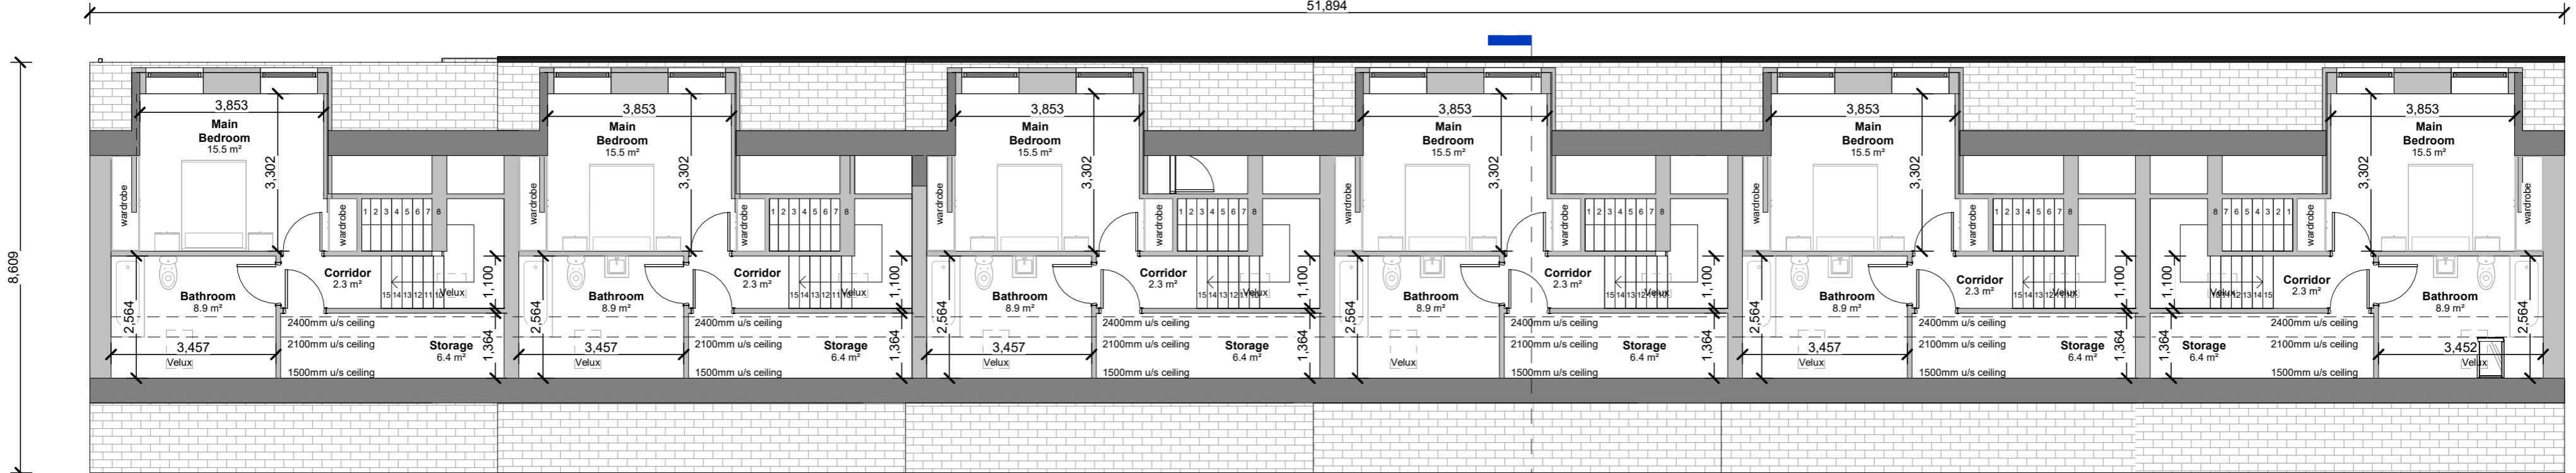


### L03 - Third Floor

1 : 100

**Notes:**  
 - Do not scale from this drawing. Use figured dimensions in all cases.  
 - Verify dimensions on site and report any discrepancies to the Architect immediately.  
 - This drawing to be read in conjunction with the Architect's Specification.  
 - © This drawing is copyright and may only be reproduced with the Architect's permission.

**Drawing Notes:**  
 \* For individual North point locations / orientation please refer to key plan  
 \* For individual floor levels please refer to site layout plan  
 \* Note additional storage provided in the attic

#### Key Plan

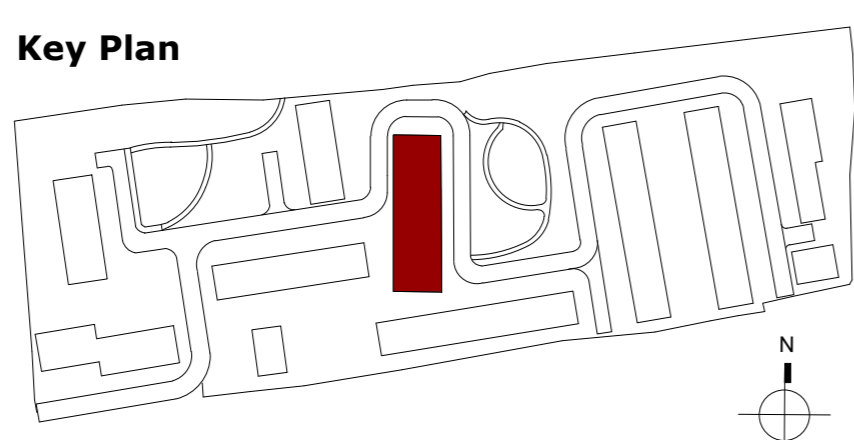

Rev.	Date	Drawn	Issues & Revisions
P3-S-01	08.11.2024	IT	Issued for Information
P3-S-02	08.08.2025	IT	Issued for Planning Permission
P3-S-03	21.02.2026	LW	Issued for Planning



Douglas Business Park T: +353 (0)21 436 292  
 Carrigaline Rd. W: www.reddyarchitecture.com  
 Douglas, Cork E: info@reddyarchitecture.com  
 T12 P088

Client Details:  
**Pontorac Ltd**

Project Details:  
**Proposed Residential Development  
 Pope's Hill, Cork**

Drawing Title:  
**Block F - Floor Plans**

Job No: <b>P23-288C</b>	Sheet Size:	Scale @A1: <b>1 : 100</b>
Issue Date: <b>21.02.2026</b>	Drawn By: <b>I.Tetnowska</b>	Reviewed By: <b>P. Mulligan</b>
Status: <b>P3</b>	Purpose of Issue <b>PLANNING PERMISSION</b>	
Project-Originator-Zone-Level-Type-Role-Classification-Number <b>P23-288C-RAU-BF-XX-DR-A-1106</b>		
Revision		<b>P3-S-03</b>