




BLOCK G

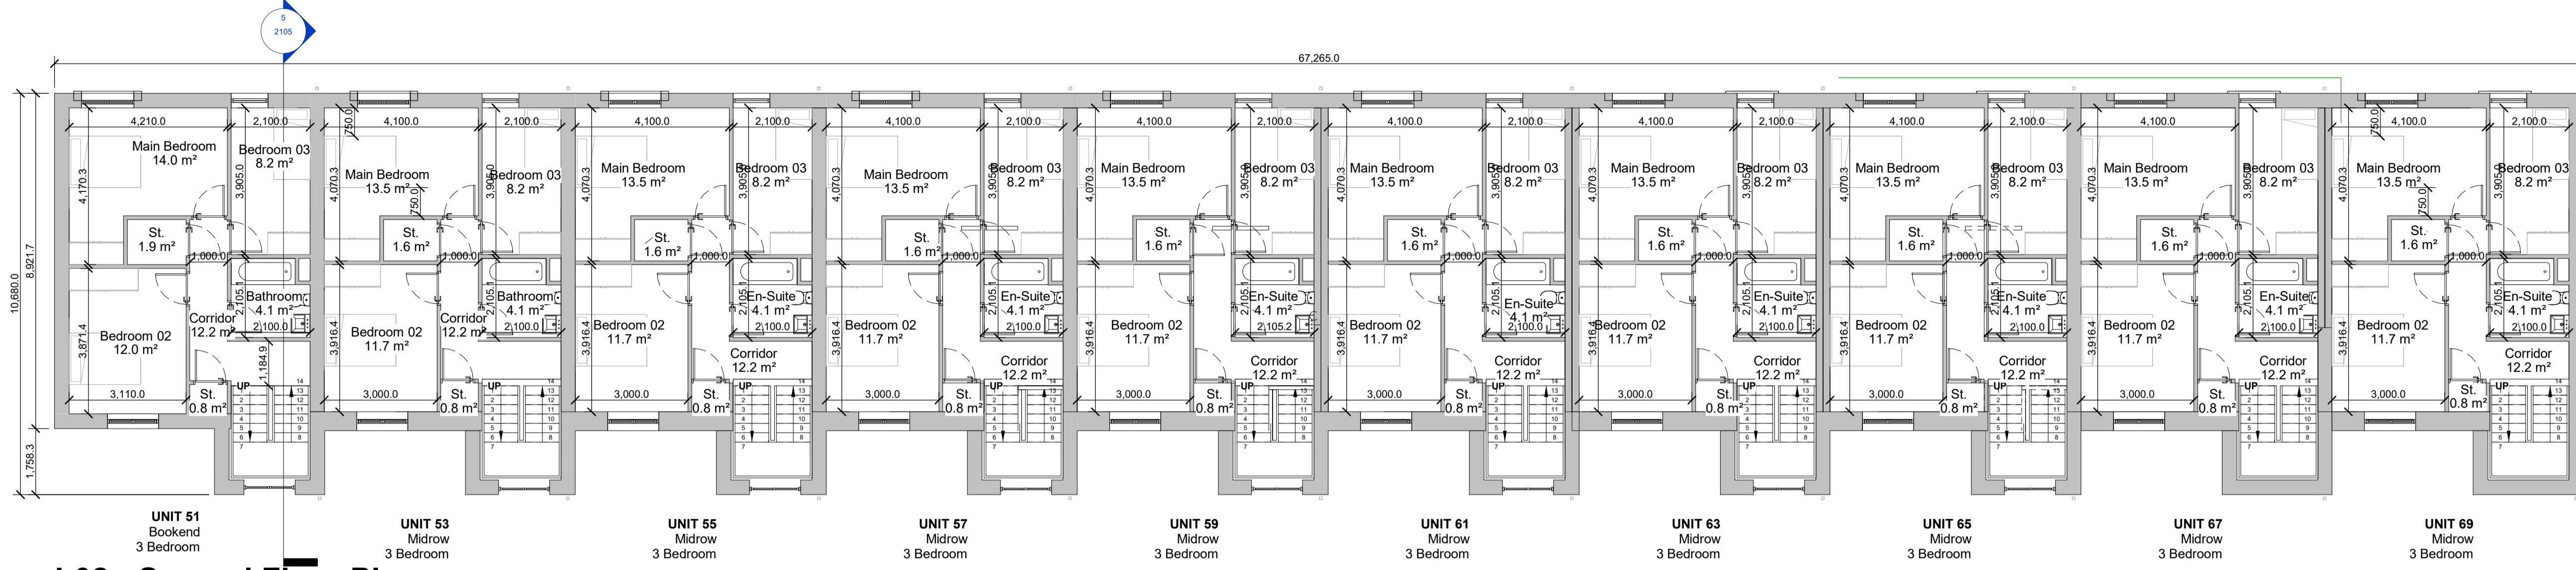

L02 - Second Floor Plan
1 : 100

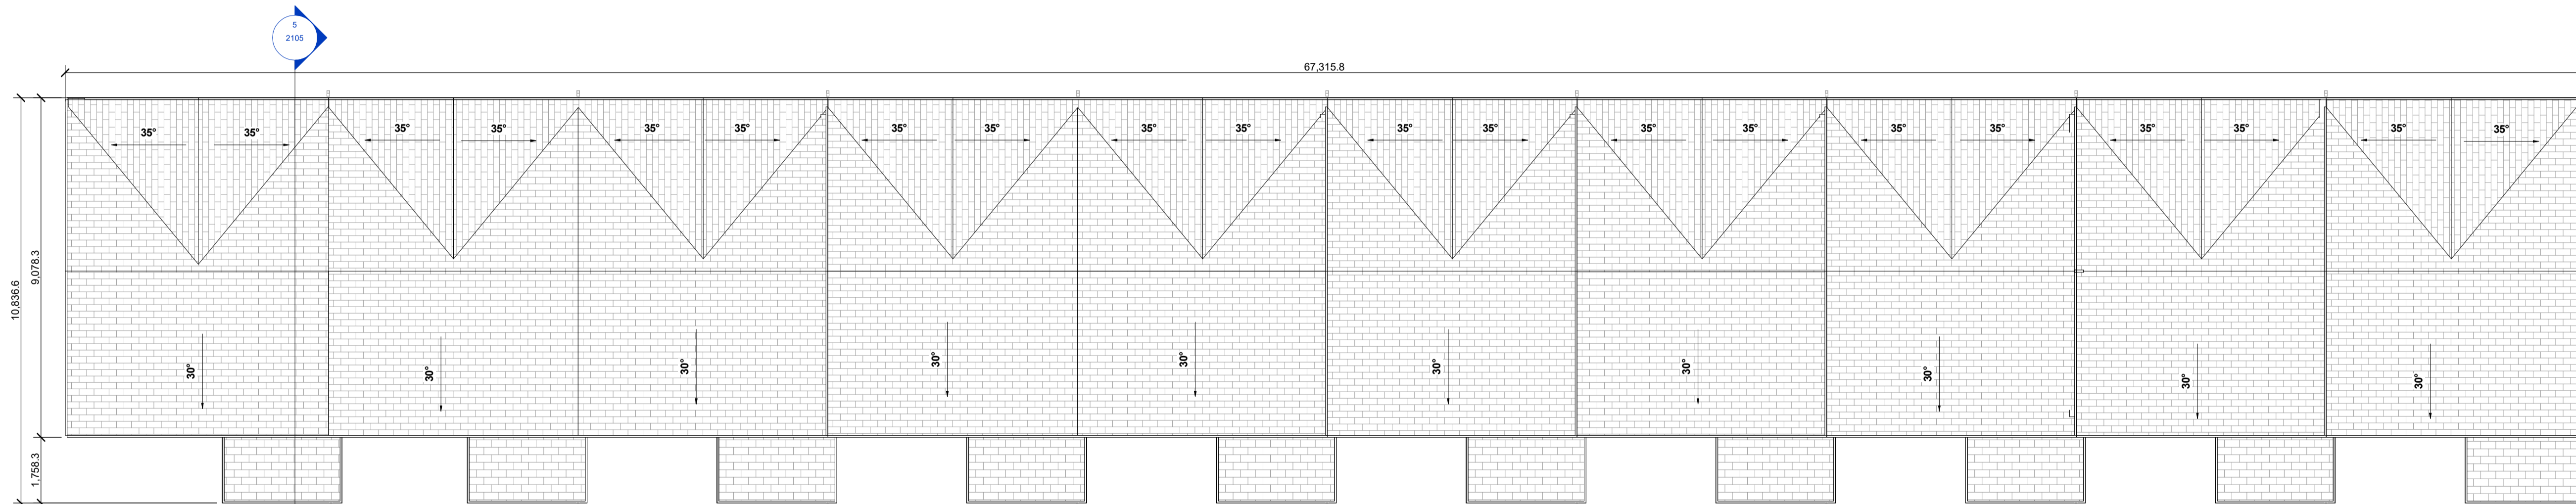

Roof Plan
1 : 100

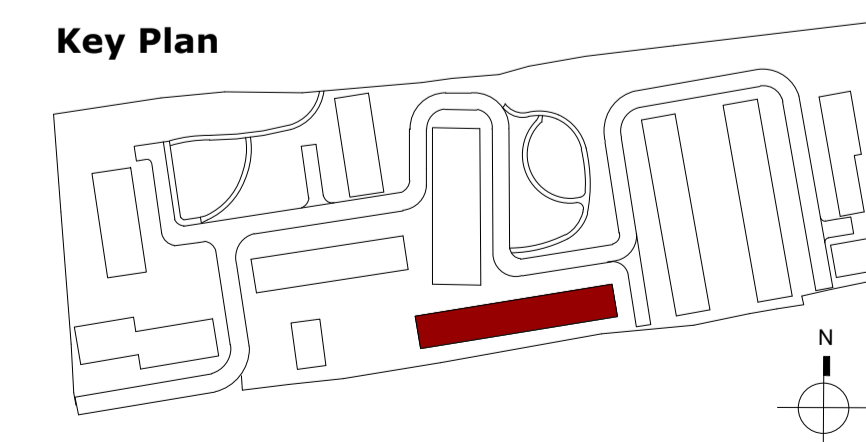

Key Plan

Notes:
 - Do not scale from this drawing. Use figured dimensions in all cases.
 - Verify dimensions on site and report any discrepancies to the Architect immediately.
 - This drawing is to be read in conjunction with the Architect's Specification.
 - © This drawing is copyright and may only be reproduced with the Architect's permission.

Drawing Notes:

- * For individual North point locations / orientation please refer to key plan
- * For individual floor levels please refer to site layout plan
- * Note additional storage provided in the attic

Gross Internal Floor Area

Level	Area
Unit 50	
L-01	61.5 m ²
L00	57.5 m ²
	118.9 m²
Unit 51	
L00	3.4 m ²
L01	56.0 m ²
L02	56.0 m ²
	115.3 m²
Unit 52	
L00	57.5 m ²
	57.5 m²
Unit 53	
L00	3.4 m ²
L01	54.9 m ²
L02	54.9 m ²
	113.1 m²
Unit 54	
L00	57.5 m ²
	57.5 m²
Unit 55	
L00	3.4 m ²
L01	54.9 m ²
L02	54.9 m ²
	113.1 m²
Unit 56	
L00	57.5 m ²
	57.5 m²
Unit 57	
L00	3.4 m ²
L01	54.9 m ²
L02	54.9 m ²
	113.1 m²
Unit 58	
L00	57.5 m ²
	57.5 m²
Unit 59	
L00	3.4 m ²
L01	54.9 m ²
L02	54.9 m ²
	113.1 m²
Unit 60	
L00	57.5 m ²
	57.5 m²
Unit 61	
L00	3.4 m ²
L01	54.9 m ²
L02	54.9 m ²
	113.1 m²
Unit 62	
L00	57.5 m ²
	57.5 m²
Unit 63	
L00	3.4 m ²
L01	54.9 m ²
L02	54.9 m ²
	113.1 m²
Unit 64	
L00	57.5 m ²
	57.5 m²
Unit 65	
L00	3.4 m ²
L01	54.9 m ²
L02	54.9 m ²
	113.1 m²
Unit 66	
L00	57.5 m ²
	57.5 m²
Unit 67	
L00	3.4 m ²
L01	54.9 m ²
L02	54.9 m ²
	113.1 m²
Unit 68	
L00	57.5 m ²
	57.5 m²
Unit 69	
L00	3.4 m ²
L01	54.9 m ²
L02	54.9 m ²
	113.1 m²
Total Internal Floor Areas	1,768.9 m²

P3-S-2	21.02.2026	LW	Issued for Planning
P3-S-1	2025.08.06	IT	Issued for Planning Permission
Rev.	Date	Drawn	Details of Issue / Revision



Pontorac Ltd

Proposed Residential Development at Pope's Hill, Cork

Block G - Floor Plans (Sheet 2 of 2)

Job No.	Sheet Size	Scale @A1:
P23-288C	A1_L	1 : 100
Issue Date:	Drawn By:	Reviewed By:
21.02.2026	SD	PM

Status	Purpose of Issue
P3	PLANNING PERMISSION
Project - System - Spatial Zone - Level - Type - Originator - Role - Number	Revision
P23-288C-RAU-BG-XX-DR-A-1108	P3-S-2