
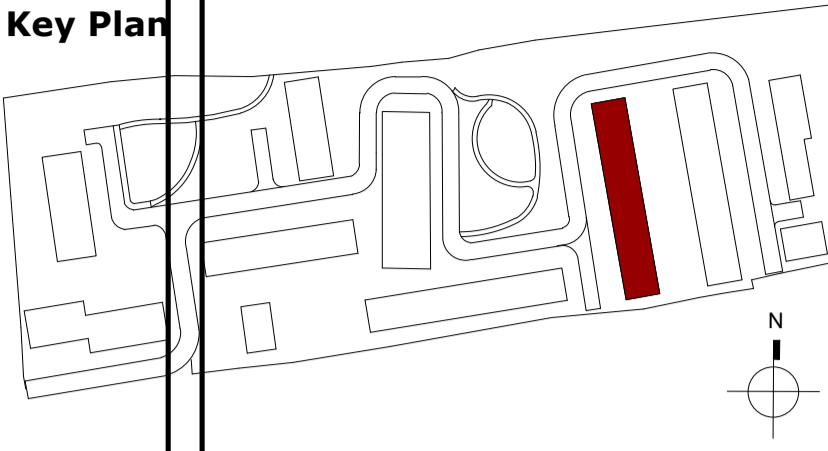


BLOCK H

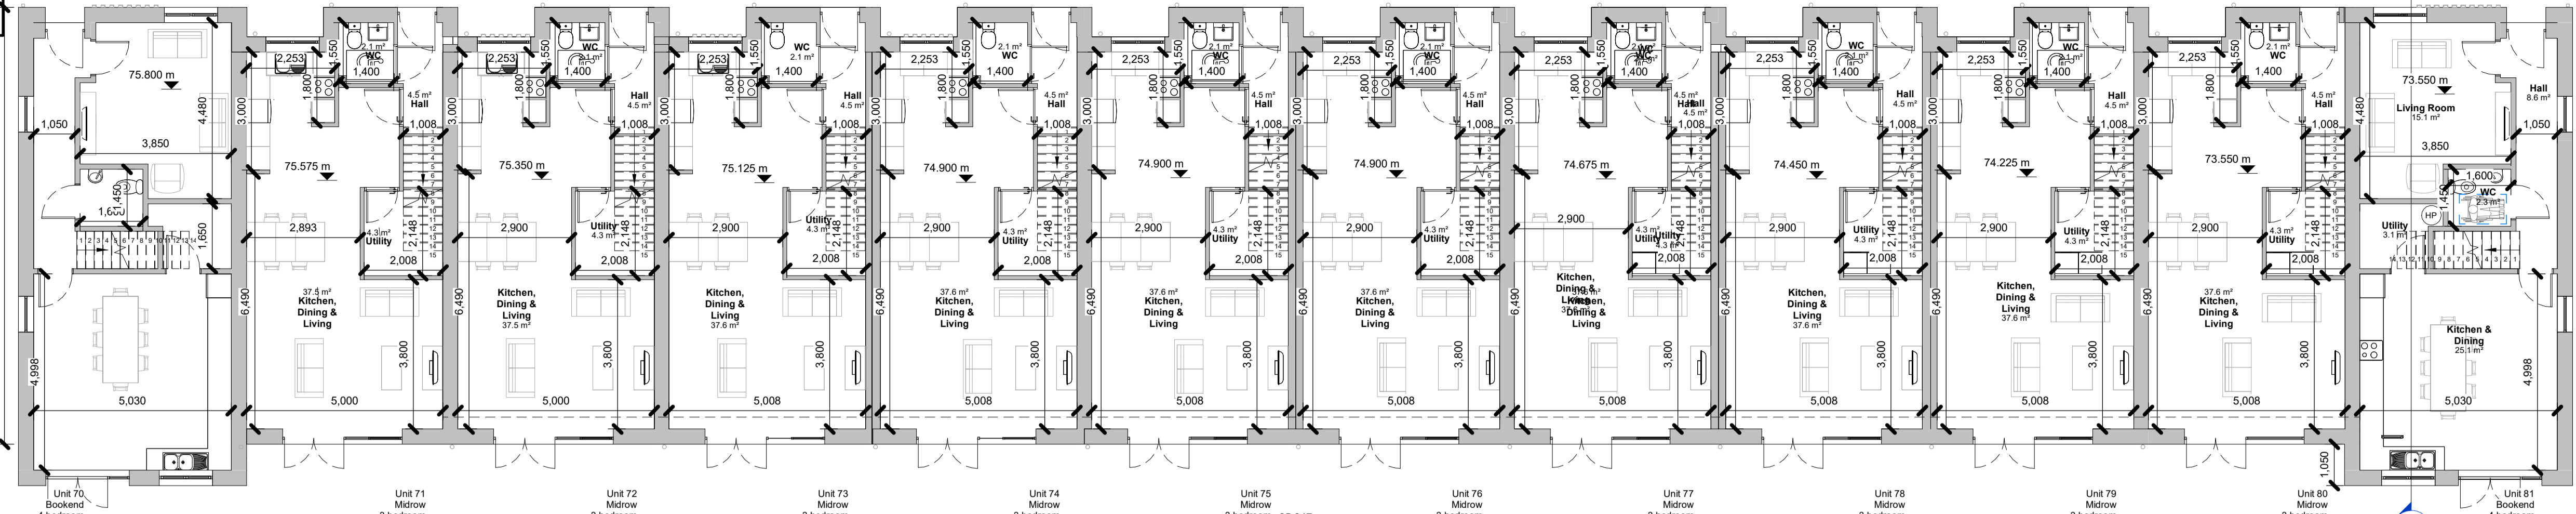

Notes:


- Do not scale from this drawing. Use figured dimensions in all cases.
- Verify dimensions on site and report any discrepancies to the Architect immediately.
- This drawing is to be read in conjunction with the Architect's Specification.
- © This drawing is copyright and may only be reproduced with the Architect's permission.

Drawing Notes:

- * For individual North point locations / orientation please refer to key plan
- * For individual floor levels please refer to site layout plan
- * Note additional storage provided in the attic


L00 - Ground Floor

1 : 100

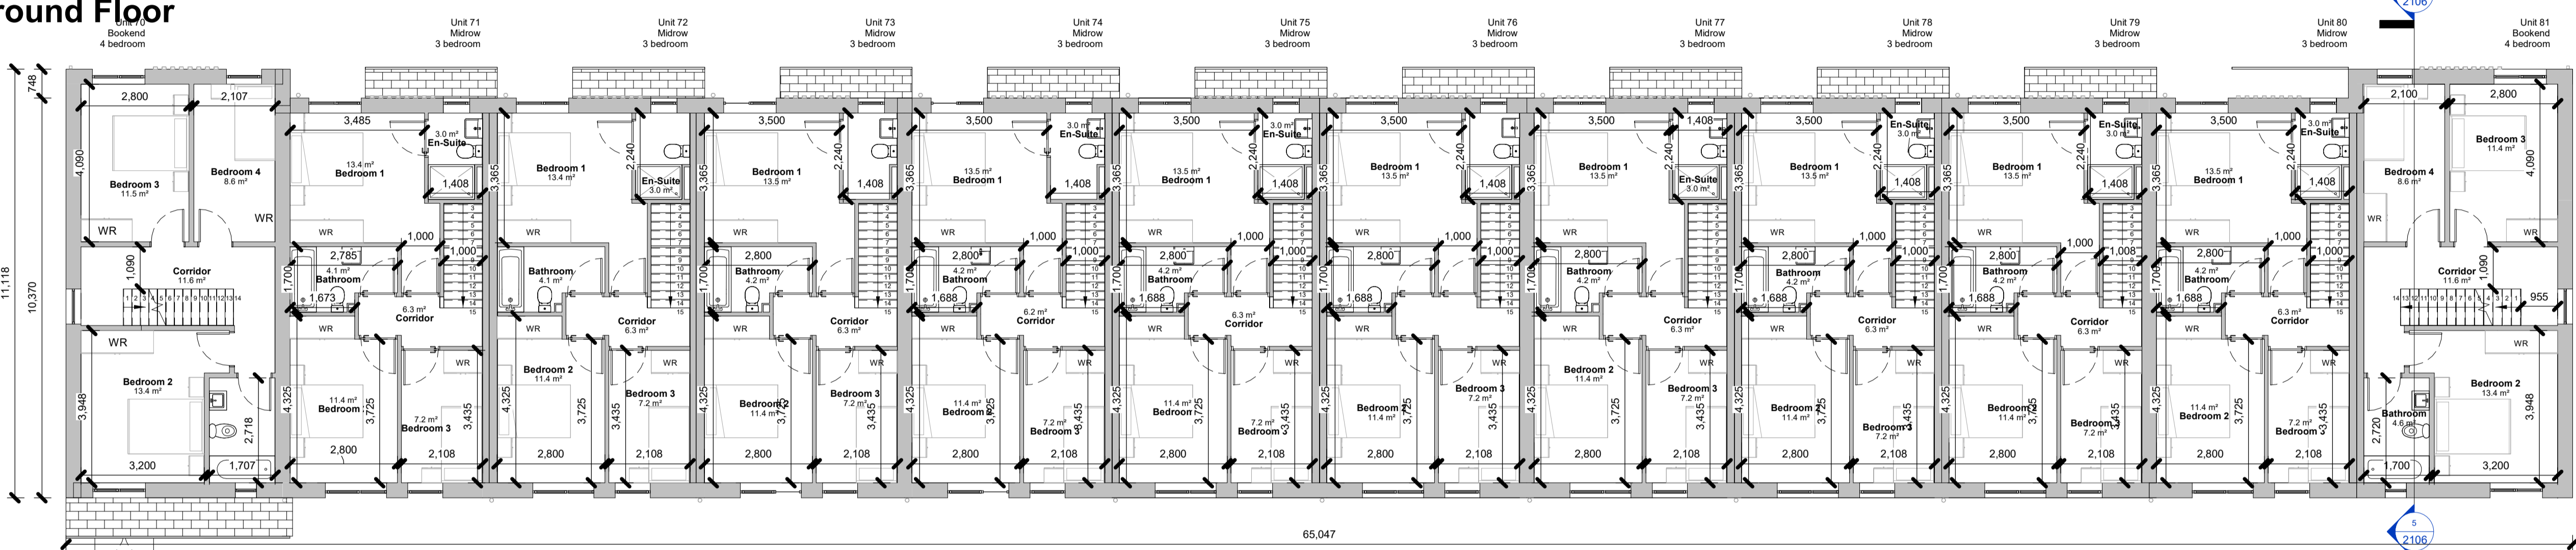


L01 - First Floor

1 : 100

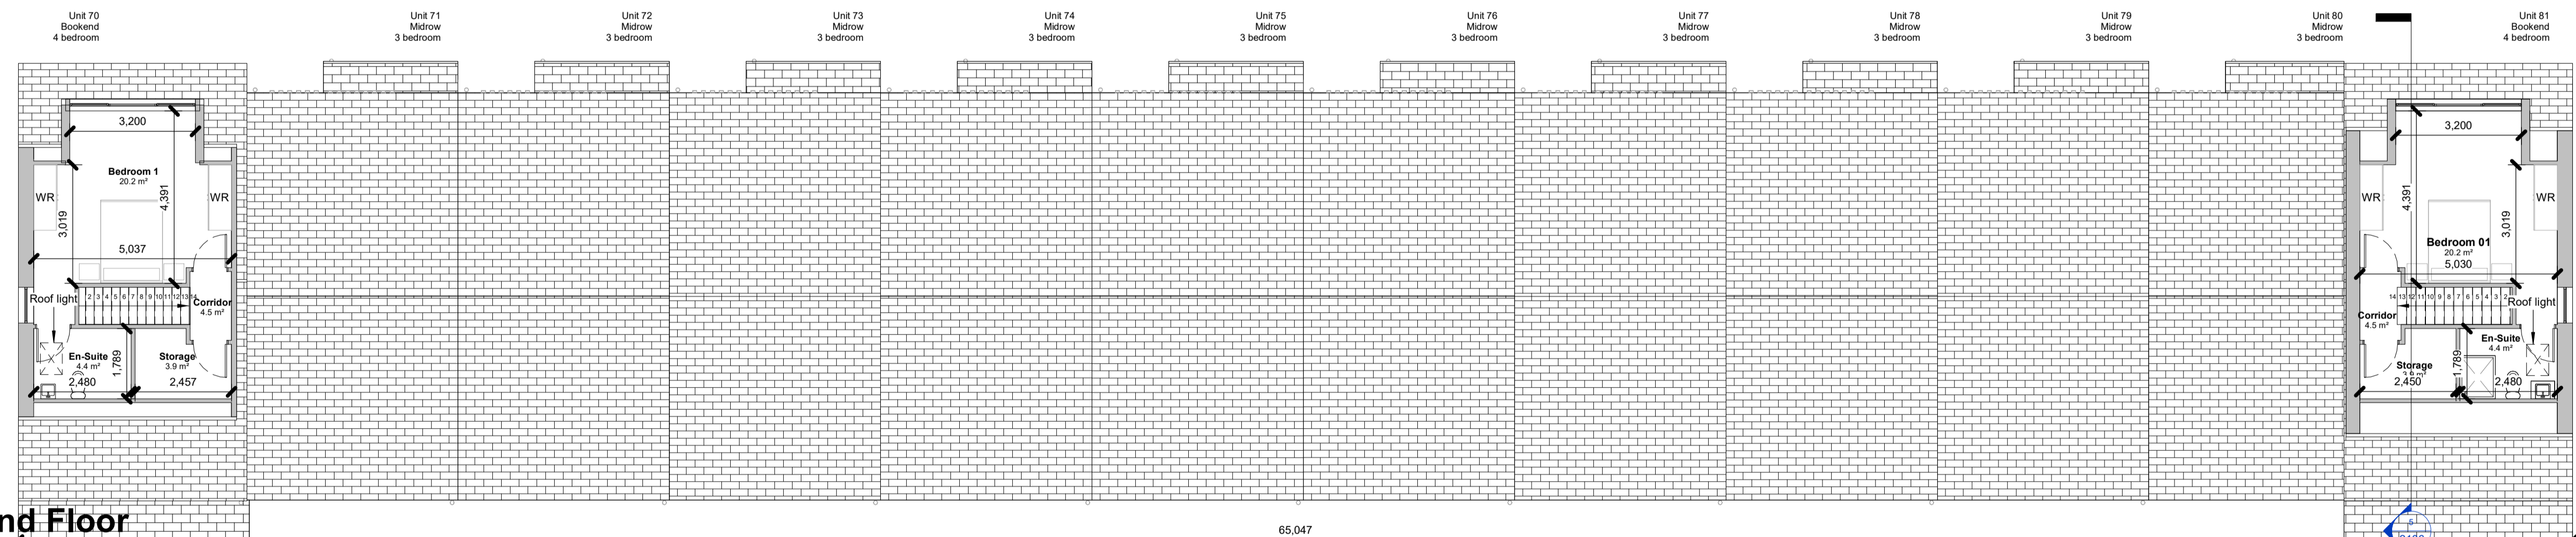


L02 - Second Floor

1 : 100

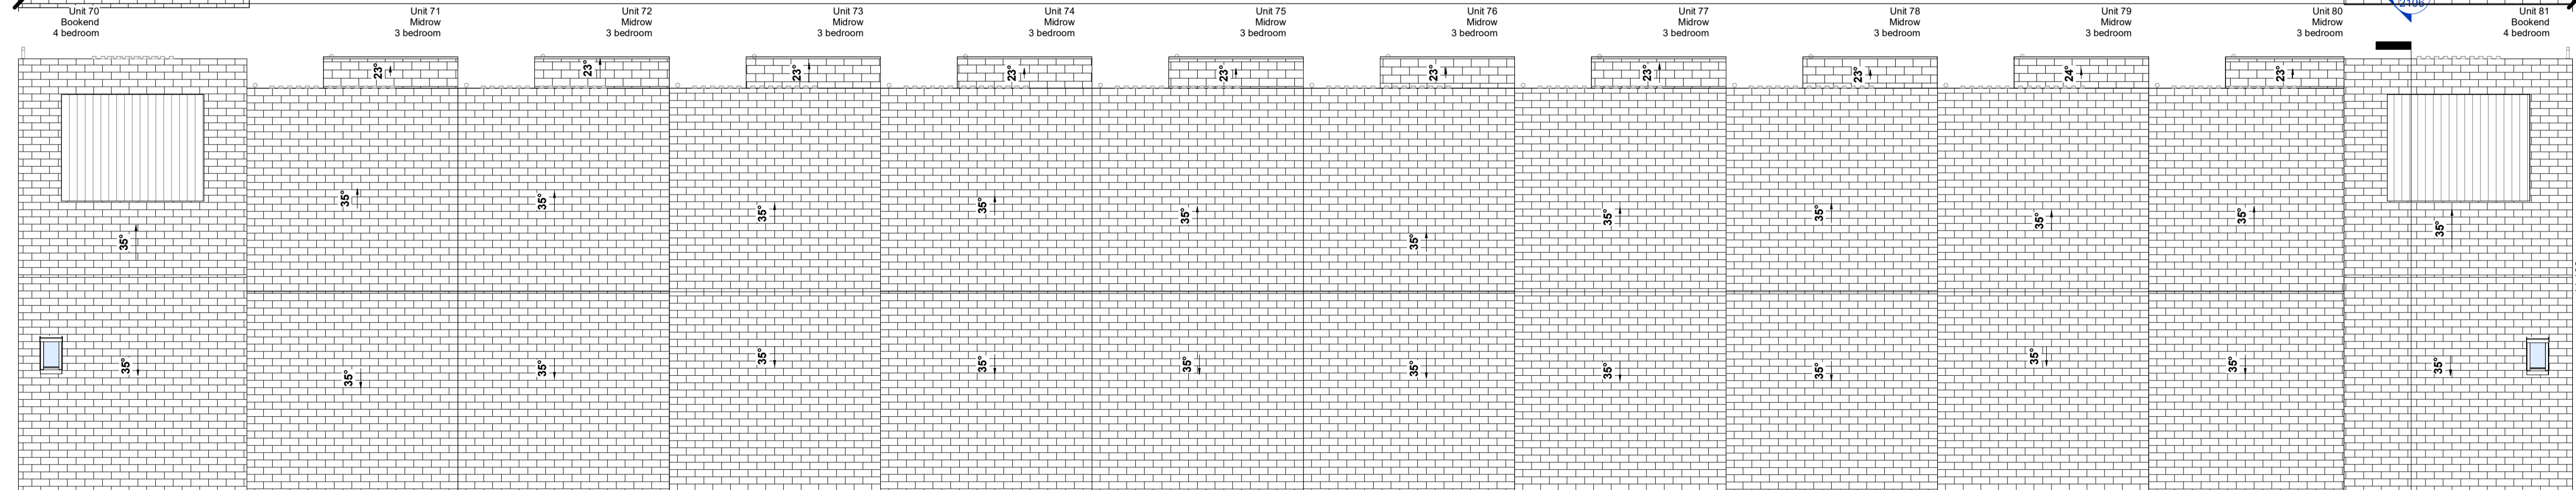

RF - Roof Plan

1 : 100

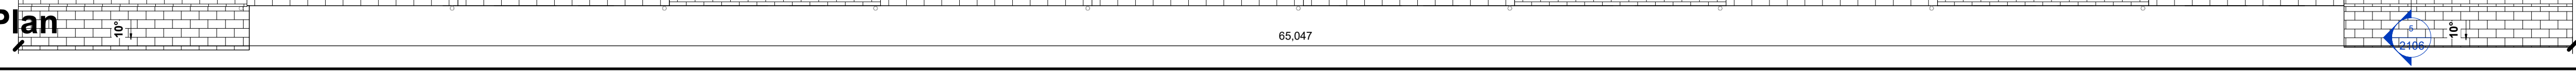

Level	Area
UNIT 70	
L00	Not Placed
L01	57.3 m ²
L02	52.1 m ²
	34.4 m ²
	143.7 m ²
UNIT 71	
L00	50.0 m ²
L01	47.9 m ²
	97.9 m ²
UNIT 72	
L00	50.0 m ²
L01	47.9 m ²
	97.9 m ²
UNIT 73	
L00	50.0 m ²
L01	48.0 m ²
	98.0 m ²
UNIT 74	
L00	50.0 m ²
L01	48.0 m ²
	98.0 m ²
UNIT 75	
L00	50.0 m ²
L01	48.0 m ²
	98.0 m ²
UNIT 76	
L00	50.0 m ²
L01	48.0 m ²
	98.0 m ²
UNIT 77	
L00	50.0 m ²
L01	48.0 m ²
	98.0 m ²
UNIT 78	
L00	50.0 m ²
L01	48.0 m ²
	98.0 m ²
UNIT 79	
L00	50.0 m ²
L01	48.0 m ²
	98.0 m ²
UNIT 80	
L00	50.0 m ²
L01	48.0 m ²
	98.0 m ²
UNIT 81	
L00	57.3 m ²
L01	52.0 m ²
L02	34.4 m ²
	143.6 m ²
Total Internal Floor Areas	1,267.4 m²

Rev.	Date	Drawn	Details of Issue / Revision
P3-S-03	21.02.2026	LW	Issued for Planning
P3-S-02	08.02.2025	IT	Issued for Planning Permission
P3-S-01	08.11.24	IT	Issued for Information

reddy architecture + urbanism

W: www.reddyarchitecture.com
E: info@reddyarchitecture.com

Client Details:
Pontorac Ltd

Project Details:
Proposed Residential Development at Pope's Hill, Cork

Drawing Title:
Block H - Floor Plans

Job No. P23-288C	Sheet Size:	Scale @A1: 1 : 100
Issue Date: 21.02.2026	Drawn By: I. Tetnowska	Reviewed By: P. Mulligan
Status: P3	Purpose of Issue: Planning Permission	
Project-Originator-Zone-Level-Type-Role-Classification-Number: P23-288C-RAU-BH-XX-DR-A-1109		Revision: P3-S-03