




BLOCK B

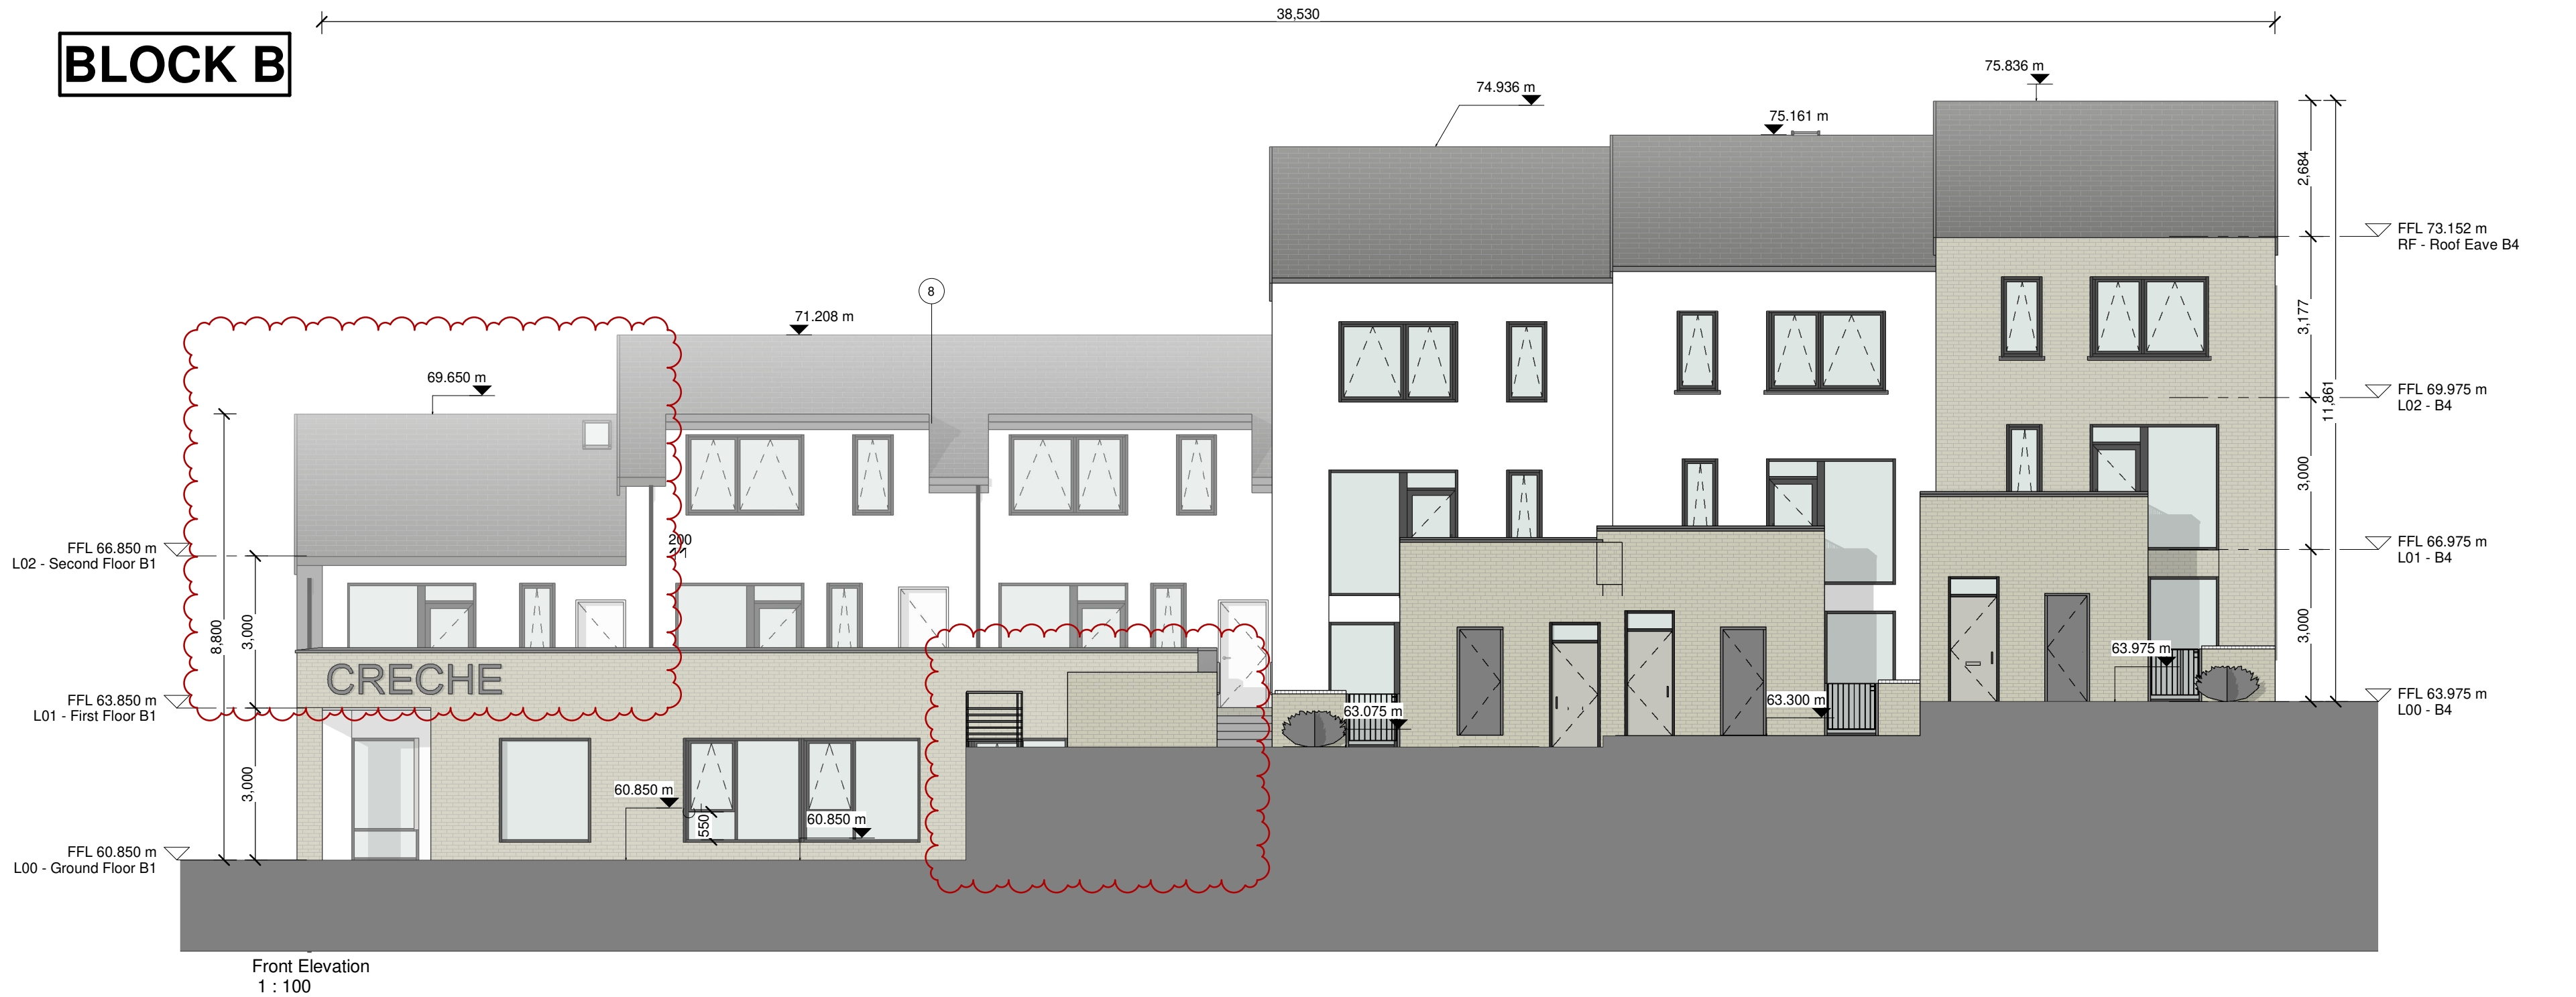

Front Elevation
1 : 100

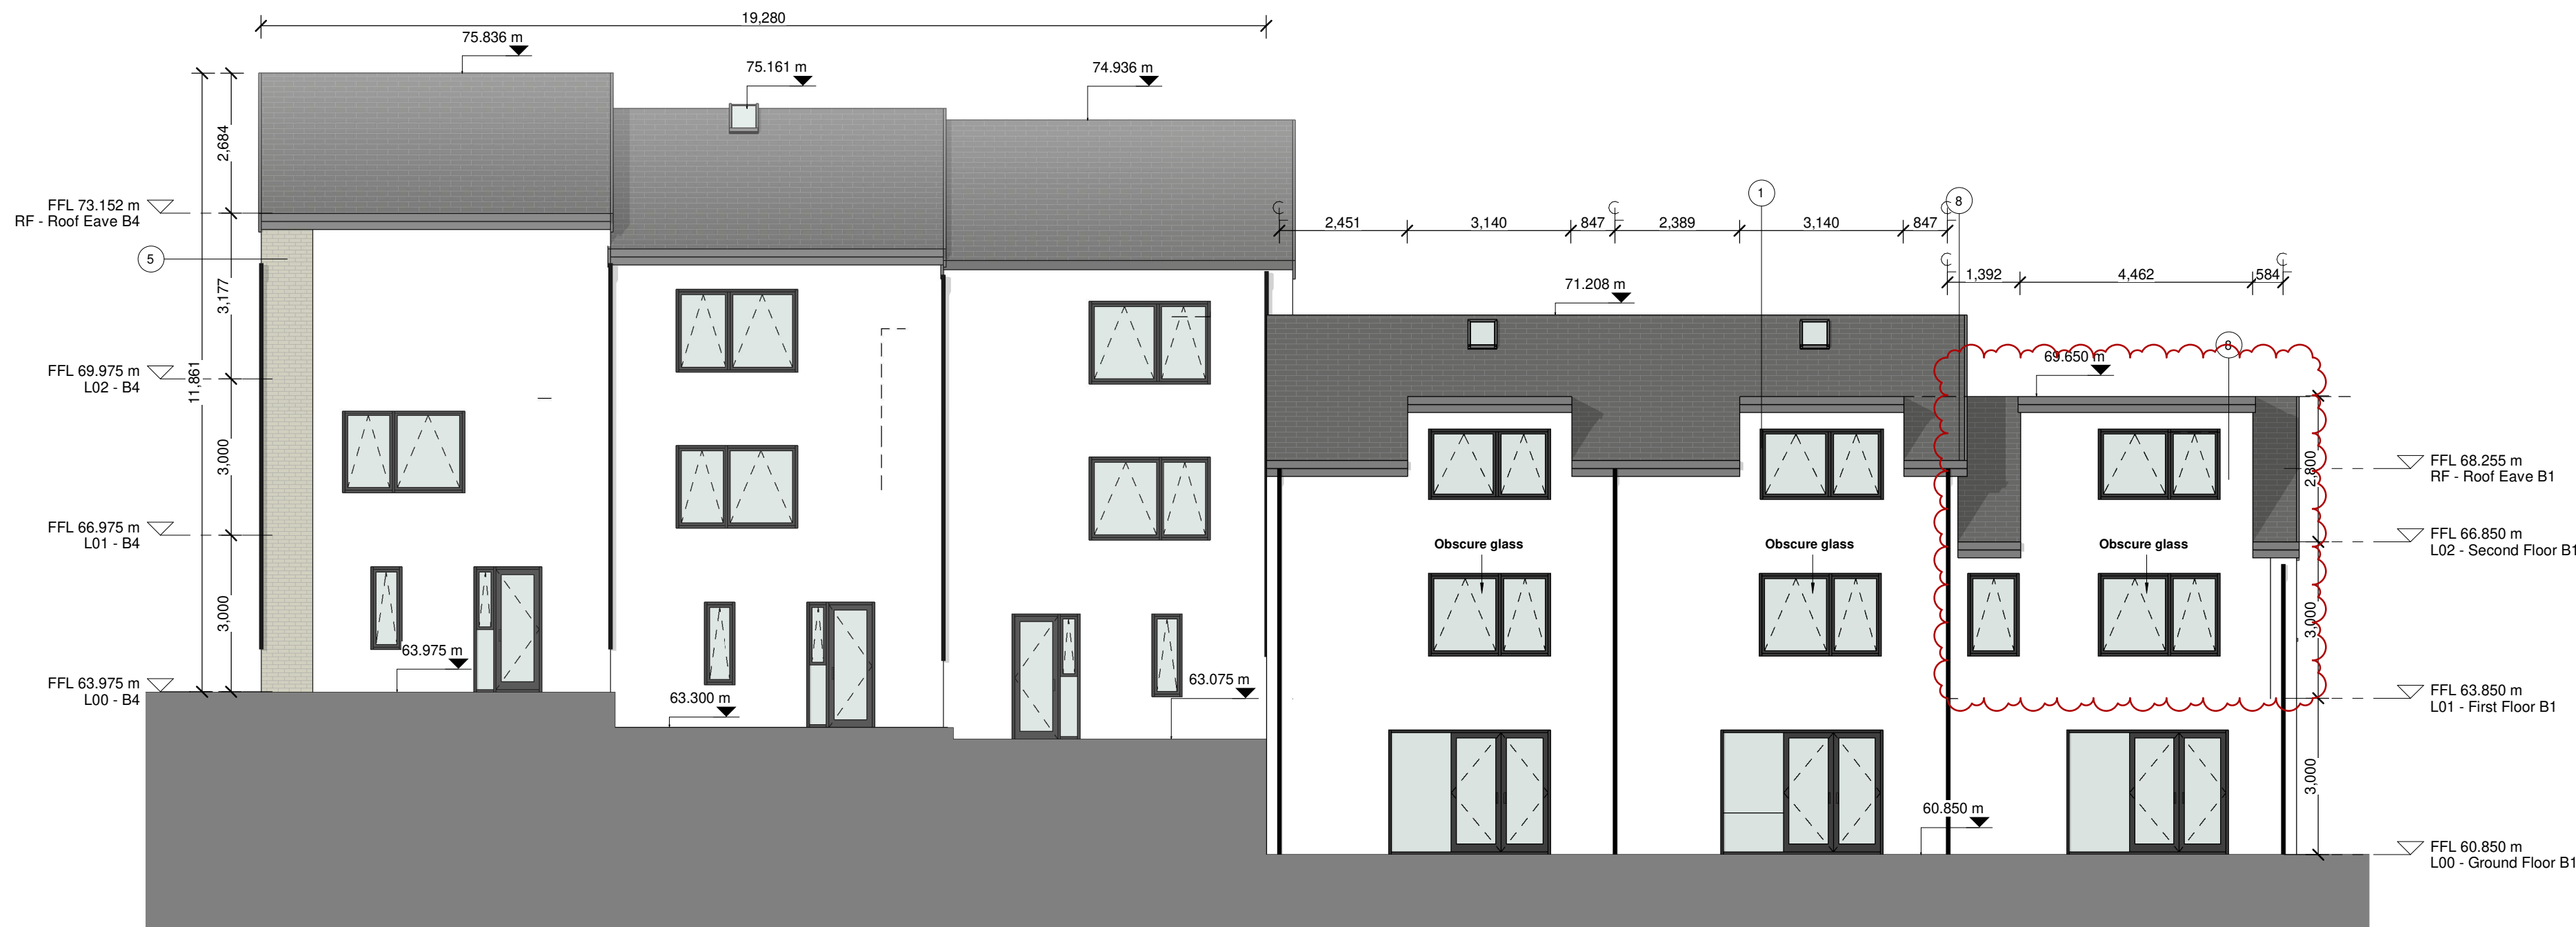

Rear Elevation
1 : 100


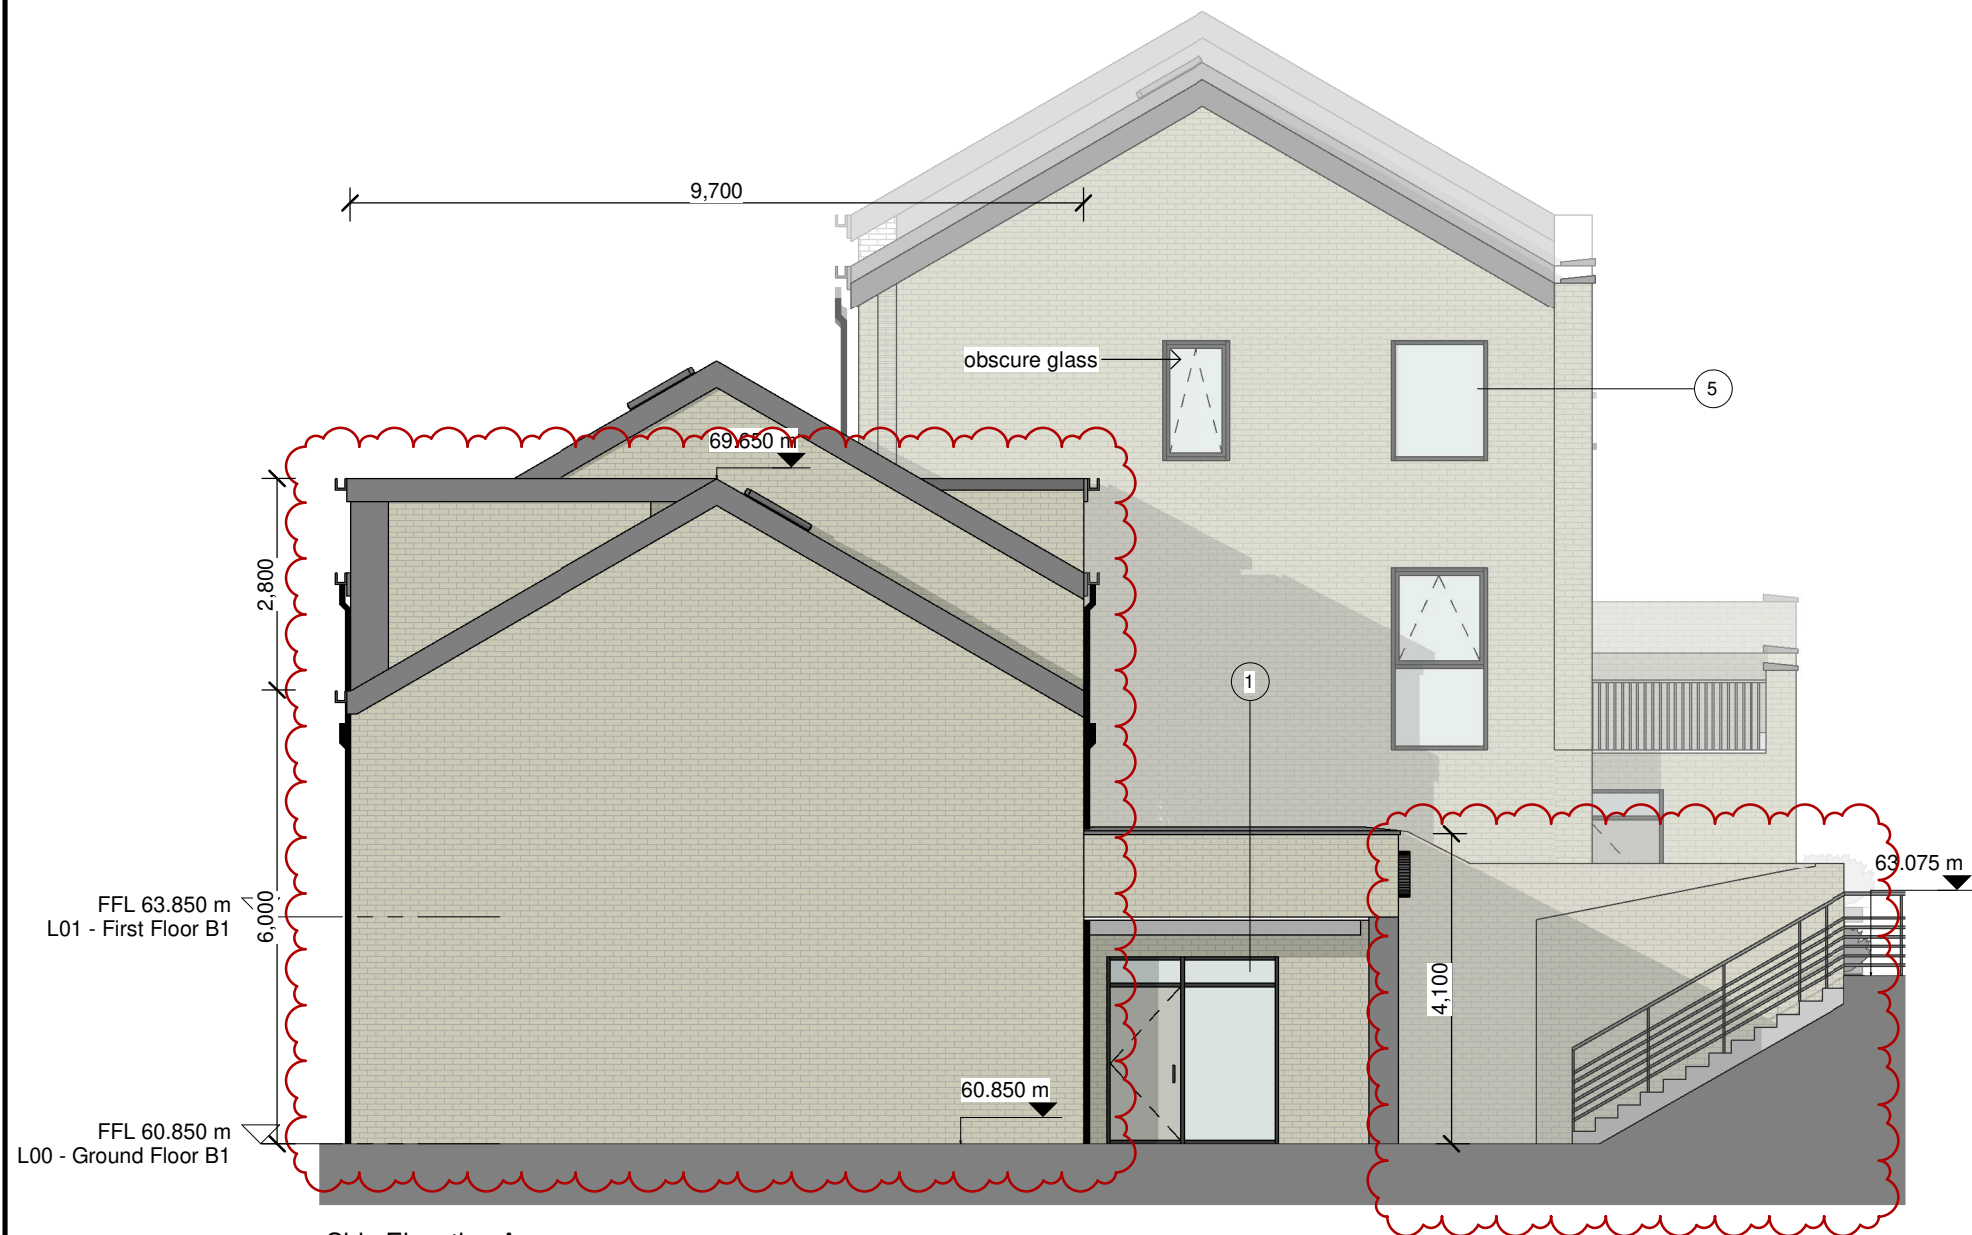


Side Elevation A
1 : 100



Side Elevation B
1 : 100

Key Plan

 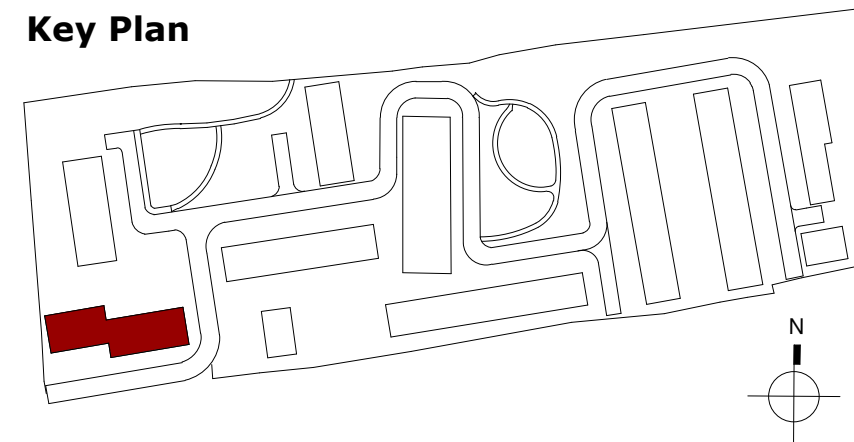

Notes:

- Do not scale from this drawing. Use figured dimensions in all cases.
- Verify dimensions on site and report any discrepancies to the Architect immediately.
- This drawing is to be read in conjunction with the Architect's Specification.
- © This drawing is copyright and may only be reproduced with the Architect's permission.

Drawing Notes:

Material Legend1

- 1 Selected aluminium / PVC window & door frames
- 5 Selected decorative brick colour 3
- 8 Selected reconstituted fibre cement slate roof

Gross Internal Floor Area	
Level	Area
UNIT 01 - CRECHE	
L00	232.1 m²
UNIT 02	
L01	52.2 m²
L02	27.0 m²
UNIT 03	
L01	52.2 m²
L02	52.2 m²
UNIT 04	
L01	52.2 m²
L02	52.2 m²
UNIT 05	
L00	53.0 m²
UNIT 06	
L00	4.5 m²
L01	52.3 m²
L02	52.3 m²
UNIT 07	
L00	4.5 m²
L01	52.3 m²
L02	52.3 m²
UNIT 08	
L00	53.1 m²
UNIT 09	
L00	4.5 m²
L01	52.3 m²
L02	52.3 m²
UNIT 10	
L00	53.0 m²
Total Internal Floor Areas	
1,006.6 m²	

28.07.2026	IT	Issued for Planning
07.07.2026	IT	Issued for Planning
21.02.2026	IT	Issued for Planning
15.10.2025	IT	Issued for Information
06.08.2025	IT	Issued for Planning
08.11.24	IT	Issued for Information

Rev.	Date	Drwn	Details of Issue / Revision
------	------	------	-----------------------------

Issues & Revisions



Douglas Business Park | T: + 353 (0)21 436 292
Carrigaline Rd, | W: www.reddyarchitecture.com
Douglas, Cork, | E: info@reddyarchitecture.com
T12 P088

Client Details:

Pontorac Ltd.

Project Details:

Proposed Residential Developmnet
at Pope's Hill, Cork

Drawing Title:

Block B - Elevations & Section

Job No. **P23-288C** Sheet Size: Scale @A1: 1 : 100

Issue Date: 28.07.2026 Drawn By: IT Reviewed By: PM

Status **P3** Purpose of Issue **Planning Permission**

Project-Originator-Zone-Level-Type-Role-Classification-Number **P23-288C-RAU-BB-XX-DR-A-2101** Revision **P3-S-06**