



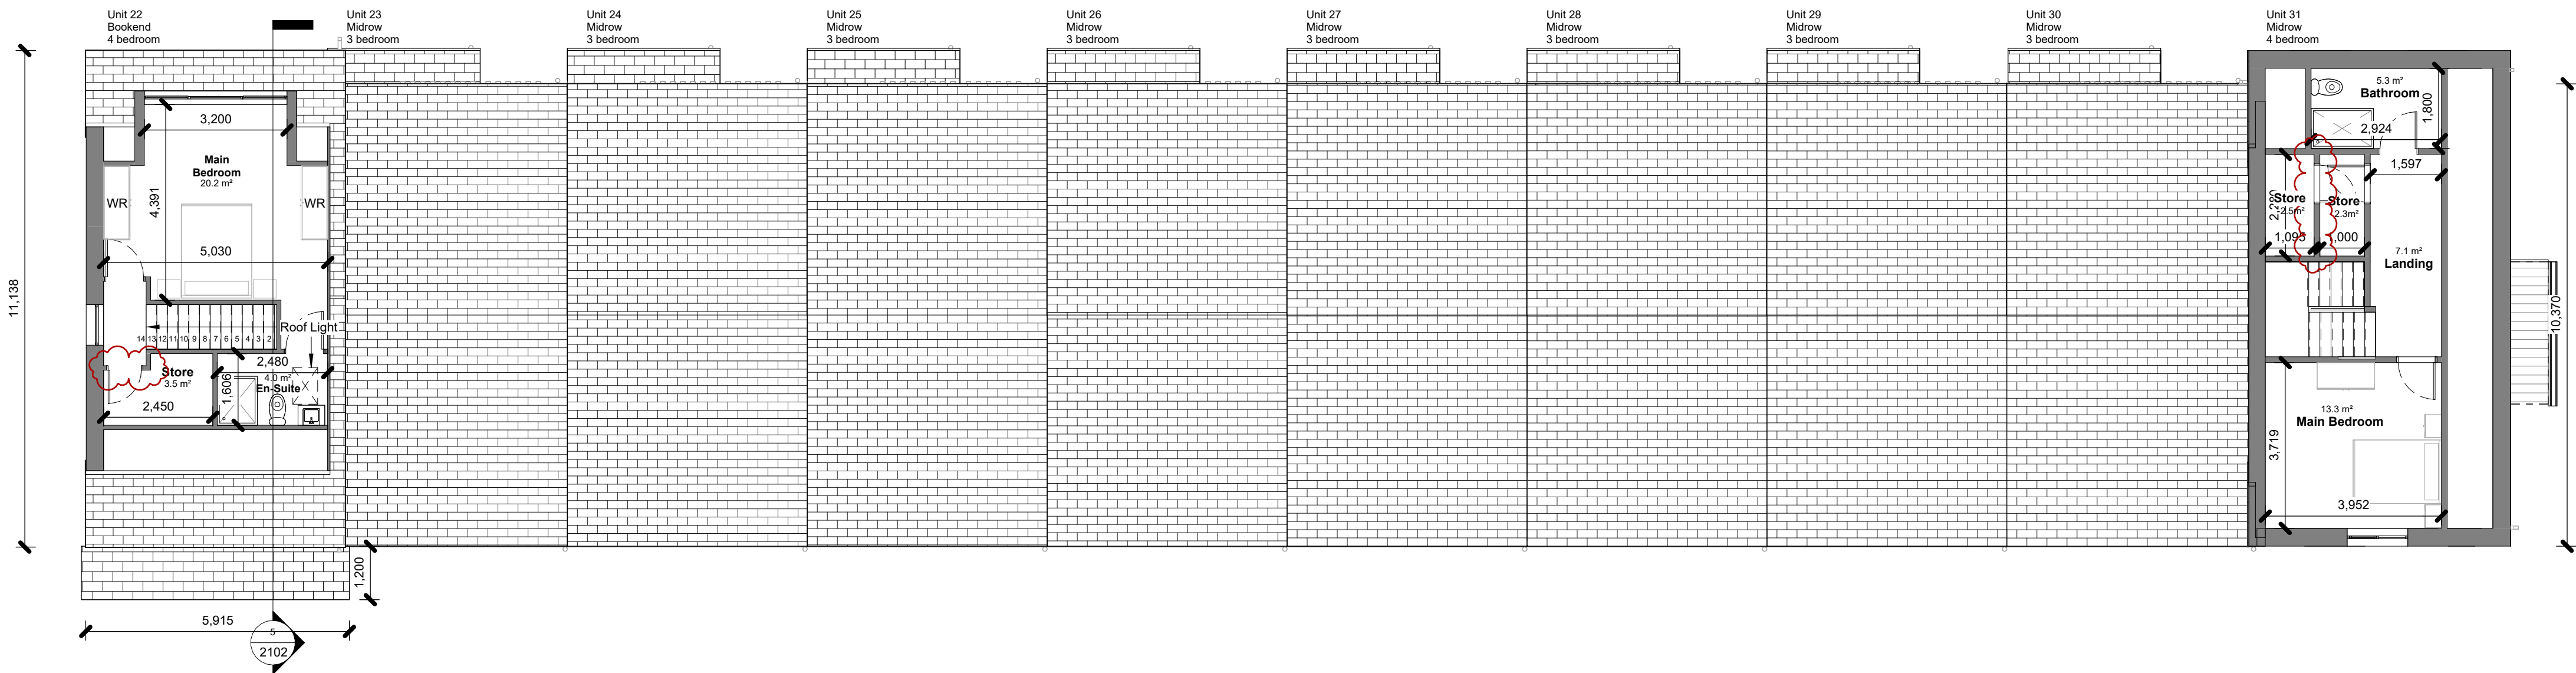


L02 - Second Floor
1 : 100

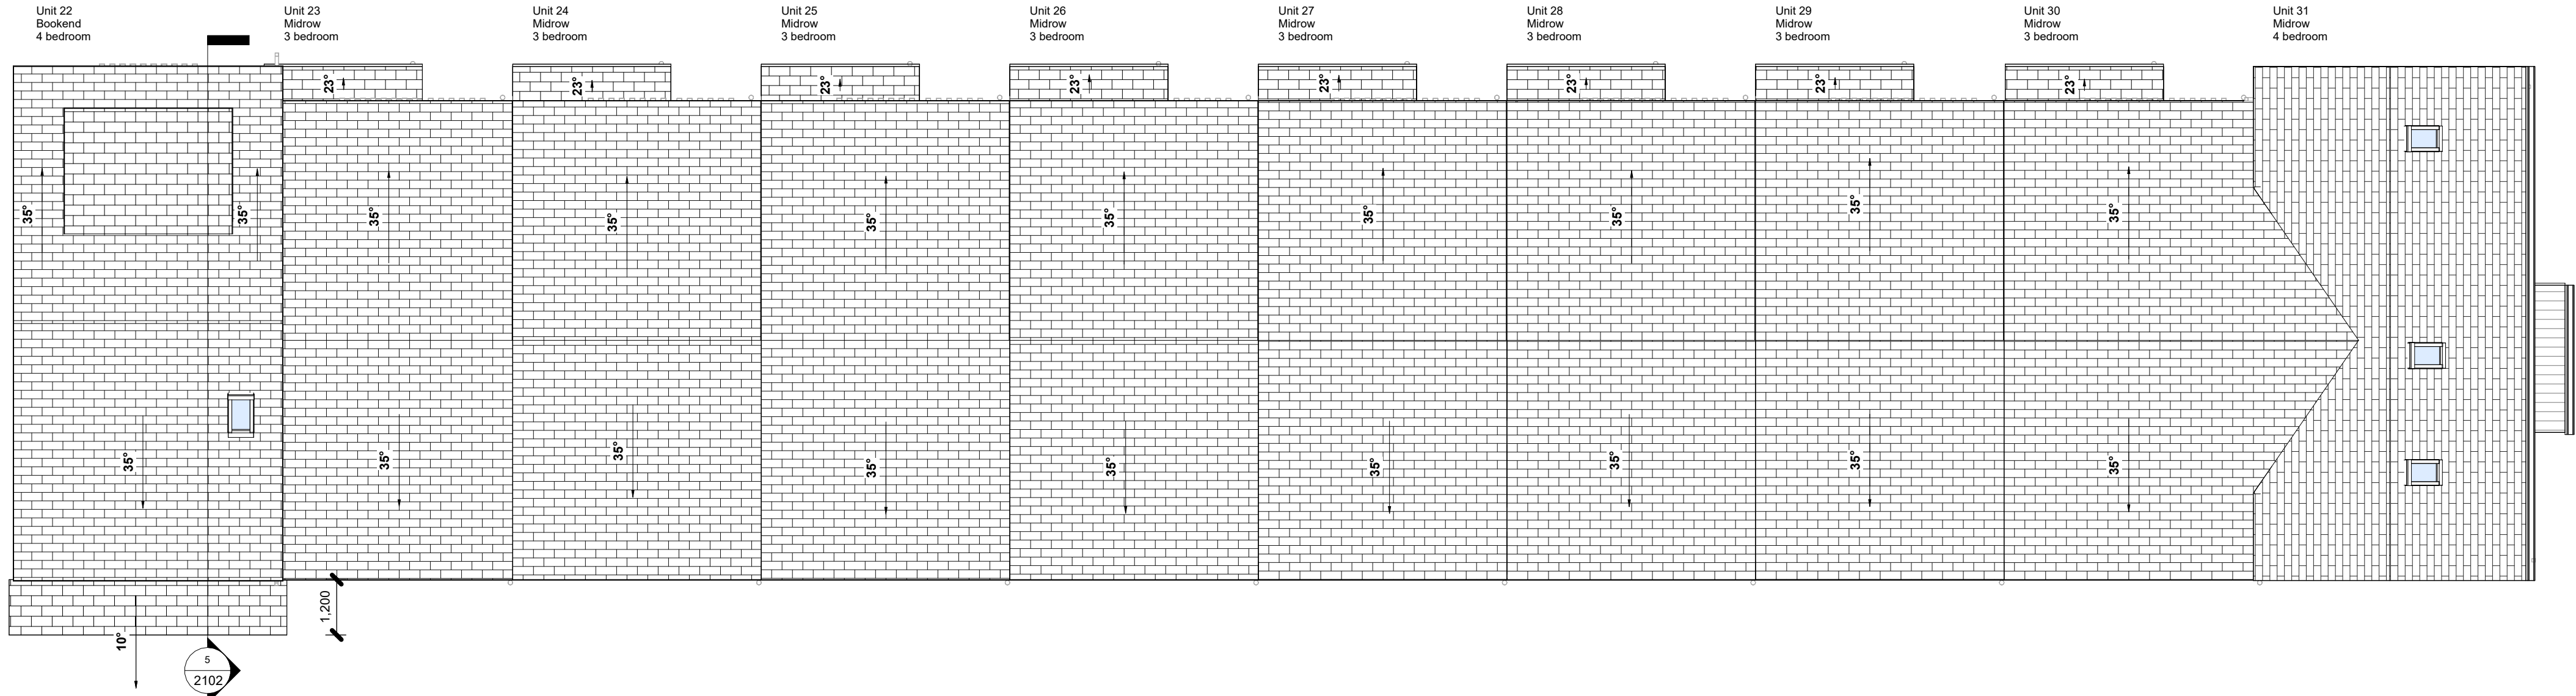

RF - Roof Plan
1 : 100

Key Plan

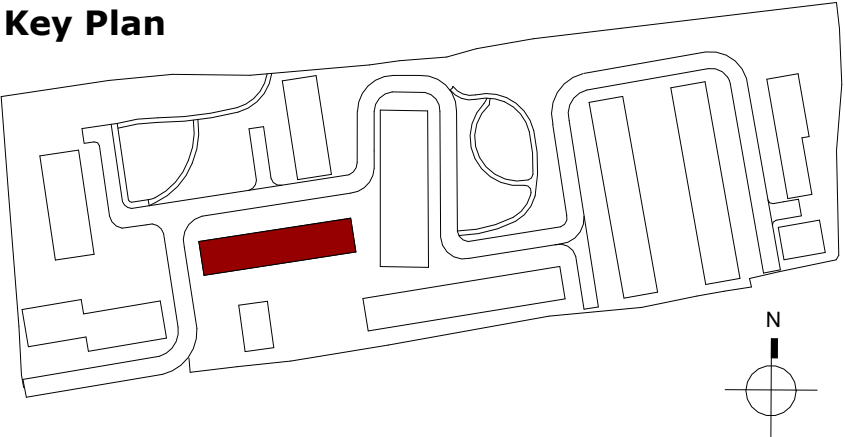

Notes:

- Do not scale from this drawing. Use figured dimensions in all cases.
- Verify dimensions on site and report any discrepancies to the Architect immediately.
- This drawing to be read in conjunction with the Architect's Specification.
- © This drawing is copyright and may only be reproduced with the Architect's permission.

Drawing Notes:

- * For individual North point locations / orientation please refer to key plan
- * For individual floor levels please refer to site layout plan
- * Note additional storage provided in the attic

Gross Internal Floor Area

Level	Area
Area	41.0 m²
UNIT 22	41.0 m²
L00	57.2 m²
L01	52.0 m²
L02	33.7 m²
UNIT 23	142.9 m²
L00	50.0 m²
L01	48.0 m²
UNIT 24	98.0 m²
L00	50.0 m²
L01	48.0 m²
UNIT 25	98.0 m²
L00	50.0 m²
L01	48.0 m²
UNIT 26	98.0 m²
L00	50.0 m²
L01	48.0 m²
UNIT 27	98.0 m²
L00	50.0 m²
L01	48.0 m²
UNIT 28	98.0 m²
L00	50.0 m²
L01	48.0 m²
UNIT 29	98.0 m²
L00	50.0 m²
L01	48.0 m²
UNIT 30	98.0 m²
L00	50.0 m²
L01	48.0 m²
UNIT 31	106.2 m²
L00	53.1 m²
L01	53.1 m²
Total Internal Floor Areas	1,074.2 m²

P3-S-04	28.07.2026	IT	Issued for Information
P3-S-03	21.02.2026	LW	Issued for Information
P3-S-02	06.08.2025	IT	Issued for Planning
P3-S-01	08.11.24	IT	Issued for Information
Rev.	Date	Drwn	Details of Issue / Revision
Issues & Revisions			
reddy architect<u>ure</u> +urbanism W: www.reddyarchitecture.com E: info@reddyarchitecture.com			
Client Details: Pontorac Ltd			
Project Details: Proposed Residential Development at Pope's Hill, Cork			
Drawing Title: Block D - Floor Plans (2/2)			
Job No. P23-228C	Sheet Size:	Scale @A1: 1 : 100	
Issue Date: 28.07.2026	Drawn By: I. Tetnowska	Reviewed By: P. Mulligan	
Status P3	Purpose of Issue Planning Permission		
Project-Originator-Zone-Level-Type-Role-Classification-Number P23-288C-RAU-BD-XX-DR-A-1104			Revision P3-S-04