



BLOCK F

House with Garden x 6 Units

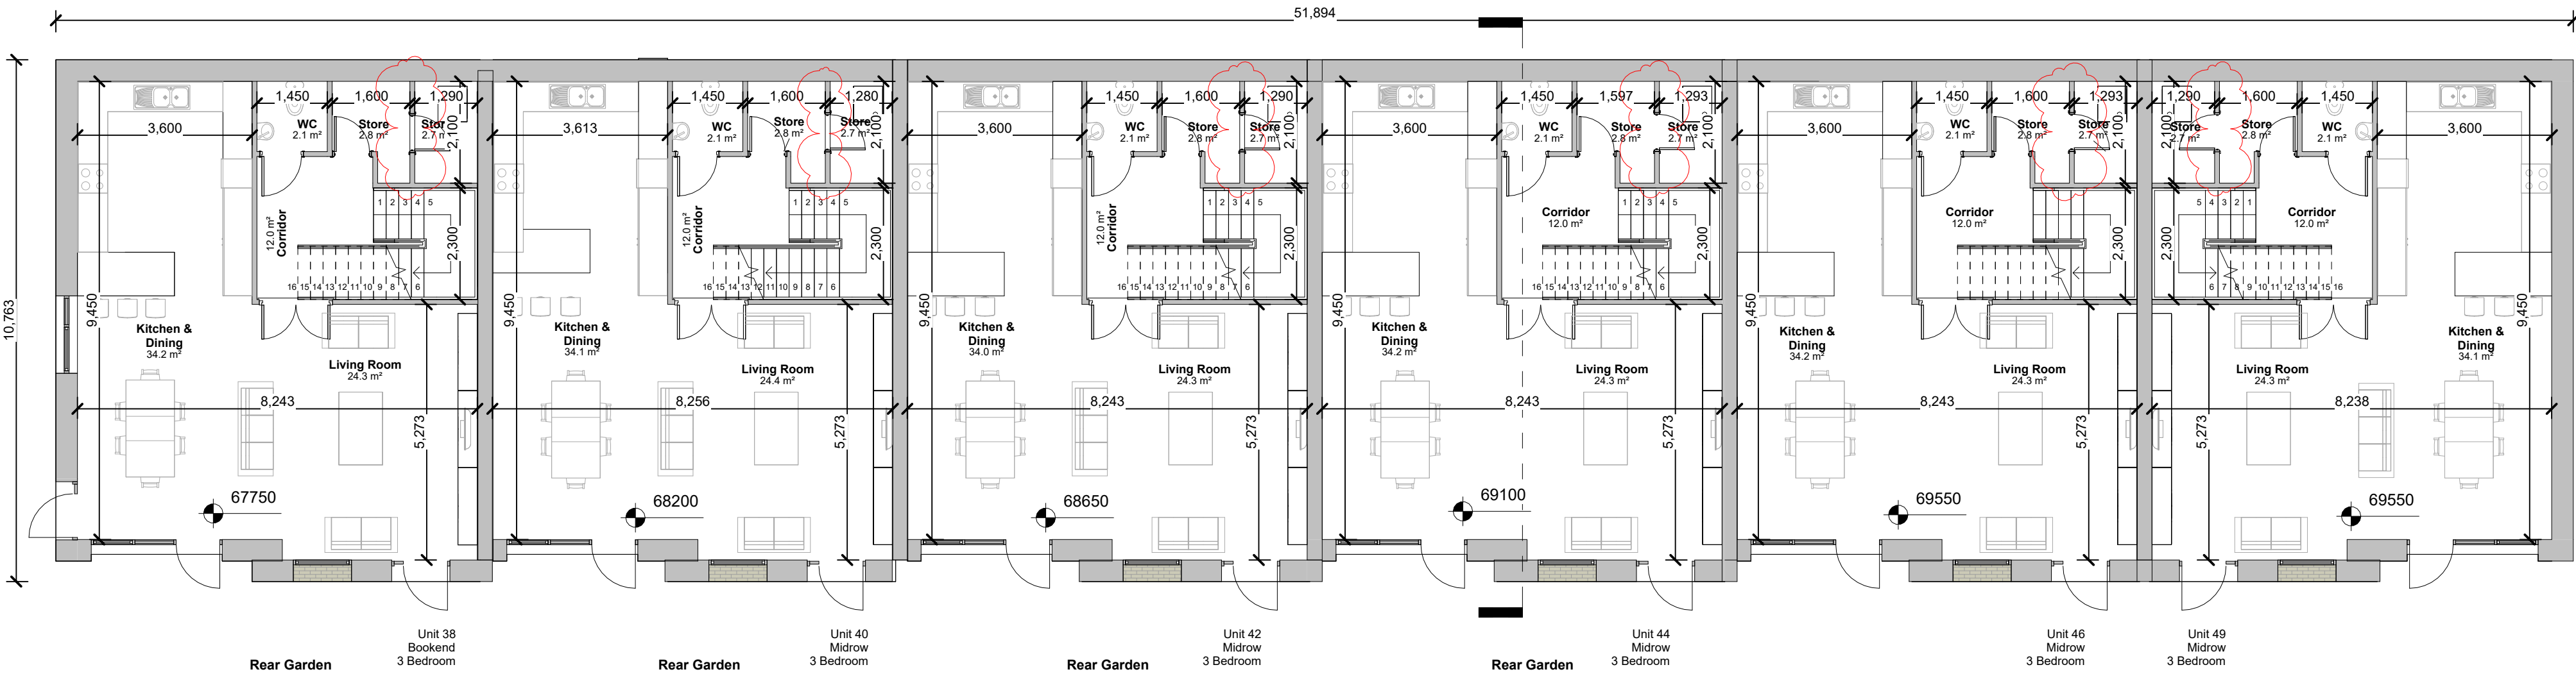


L00 - Ground Floor
1 : 100

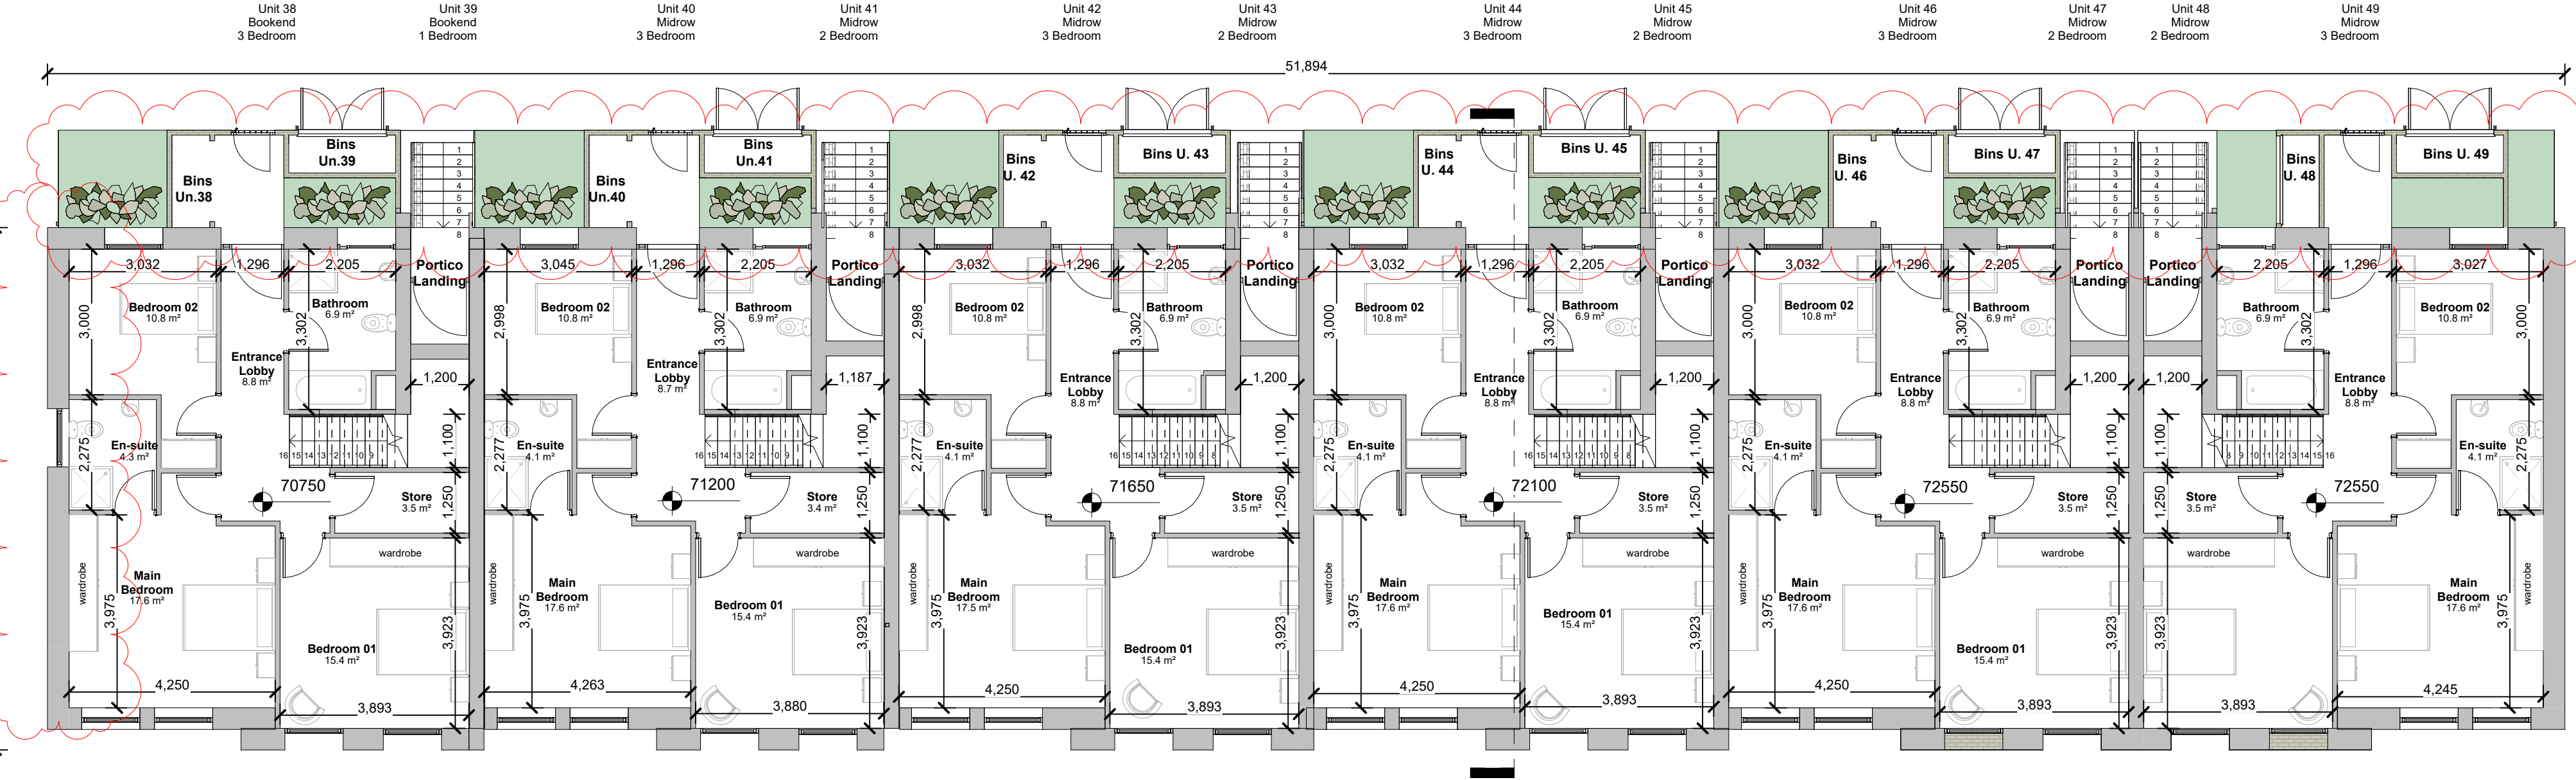


L01 - First Floor
1 : 100

Apartment with Terrace x 6 Units

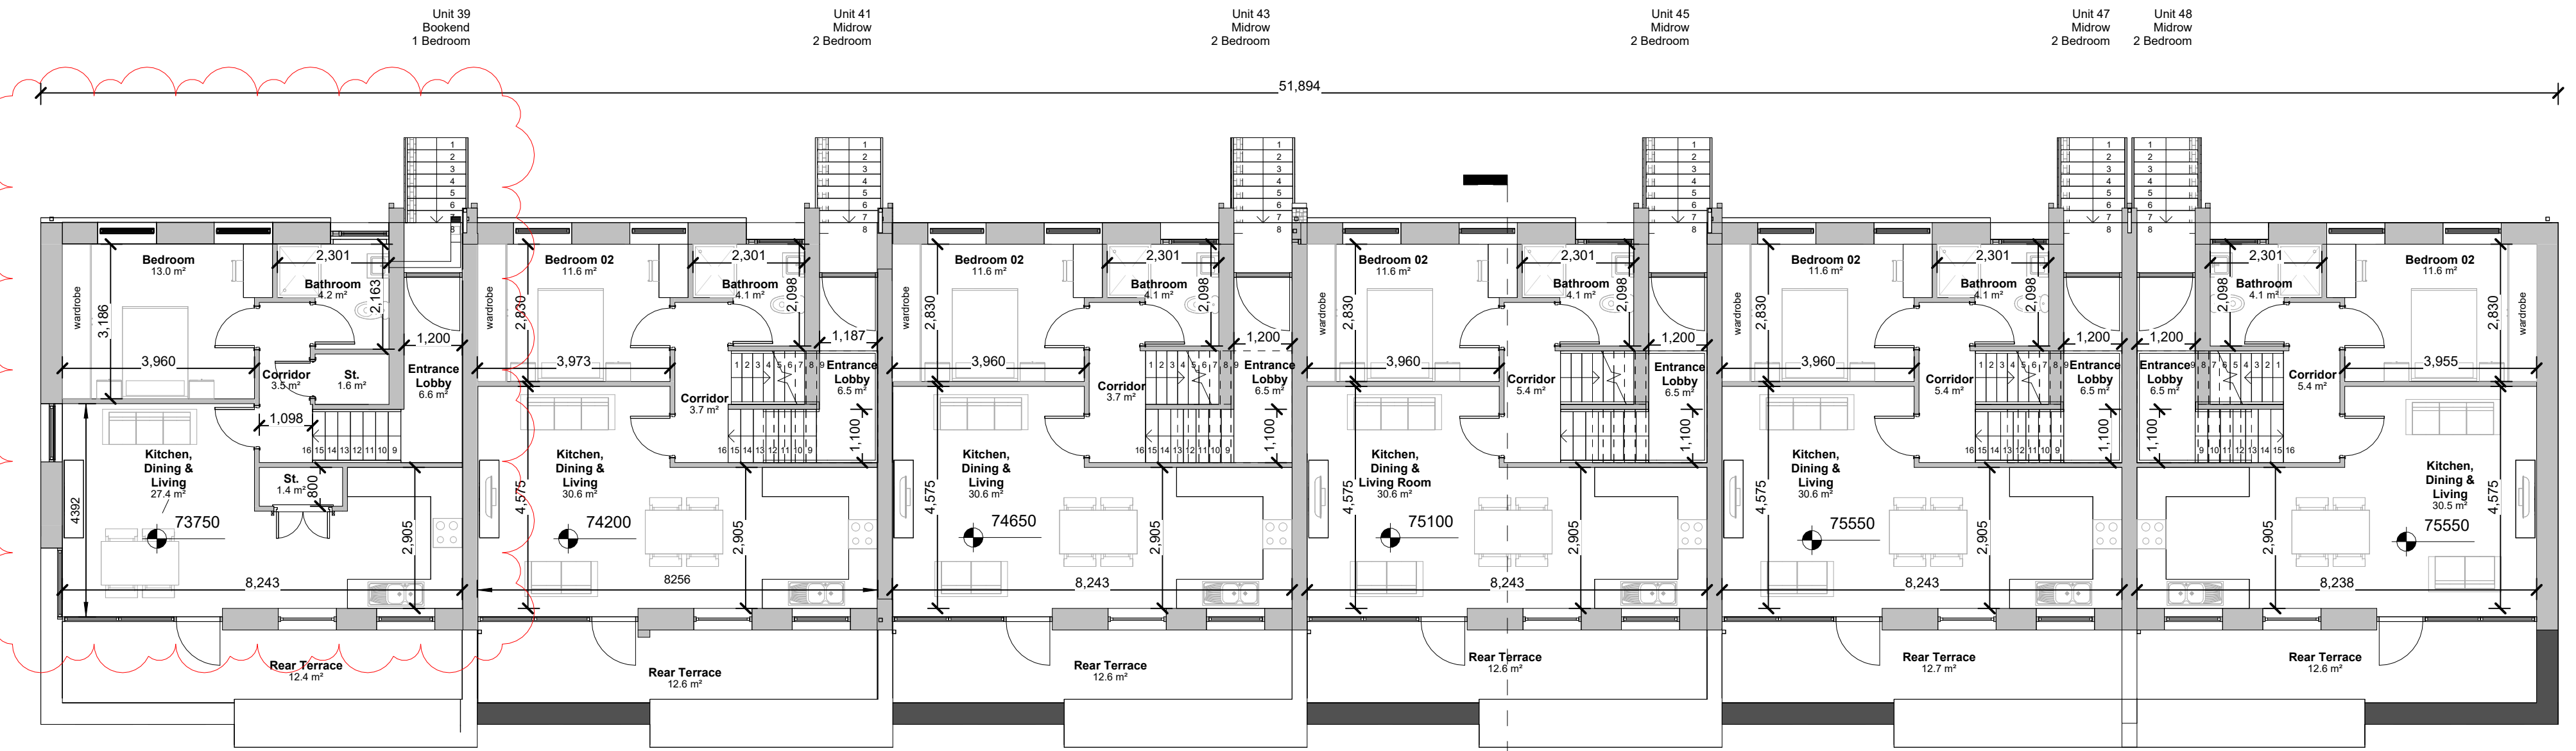

L02 - Second Floor
1 : 100

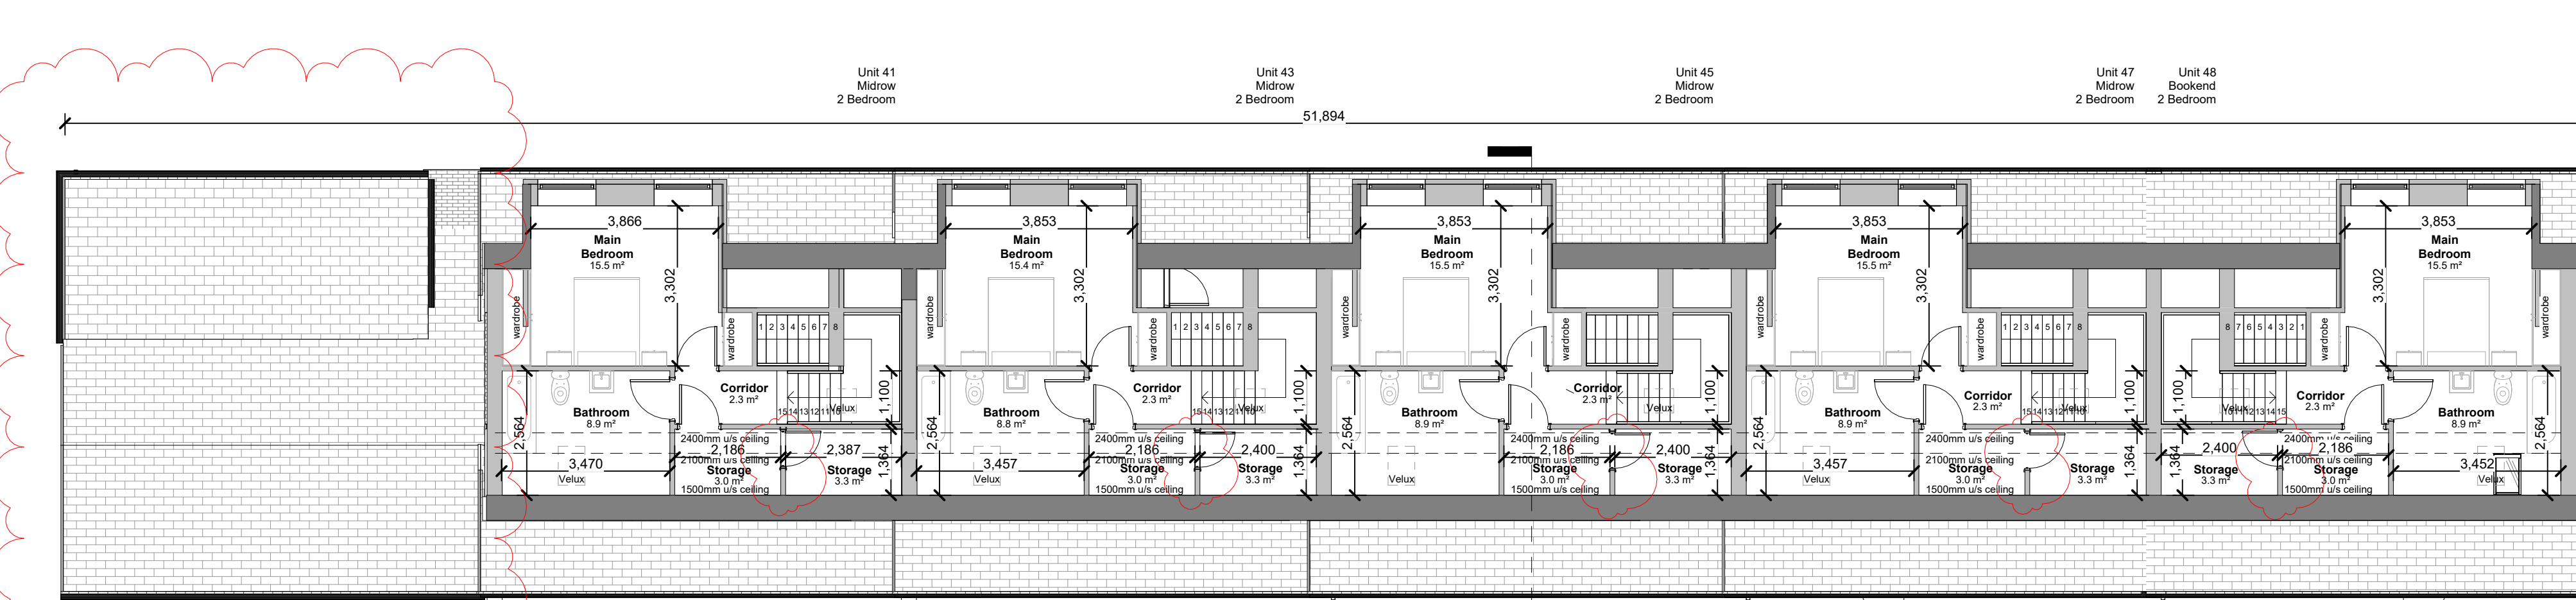


L03 - Third Floor
1 : 100

Notes:
- Do not scale from this drawing. Use figured dimensions in all cases.
- Verify dimensions on site and report any discrepancies to the Architect immediately.
- This drawing to be read in conjunction with the Architect's Specification.
- © This drawing is copyright and may only be reproduced with the Architect's permission.

Drawing Notes:
* For individual North point locations / orientation please refer to key plan
* For individual floor levels please refer to site layout plan
* Note additional storage provided in the attic

Key Plan

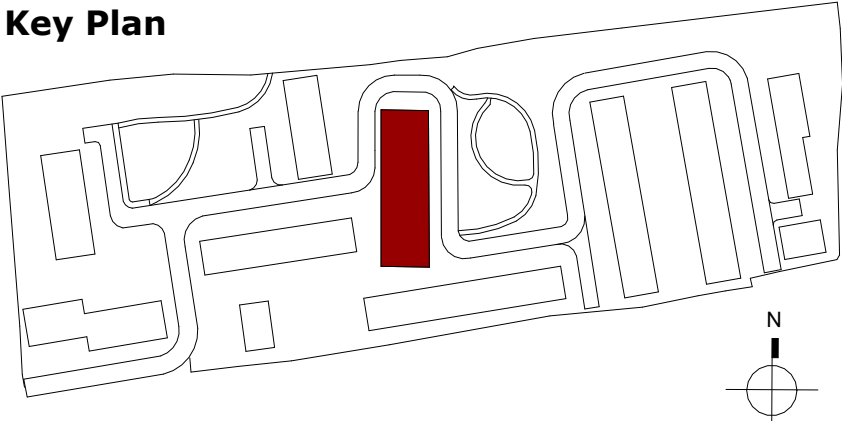

Rev.	Date	Drawn	Issues & Revisions
P3-S-01	08.11.2024	IT	Issued for Information
P3-S-02	08.08.2025	IT	Issued for Planning Permission
P3-S-03	21.02.2026	LW	Issued for Information
P3-S-04	07.07.2026	IT	Issued for Planning
P3-S-05	20.07.2026	IT	Issued for Planning



Douglas Business Park
Campalline Rd.
Douglas, Cork,
T12 P088

T: +353 (0)21 436 292
W: www.reddyarchitecture.com
E: info@reddyarchitecture.com

Client Details:
Pontorac Ltd

Project Details:
Proposed Residential Development
Pope's Hill, Cork

Drawing Title:
Block F - Floor Plans

Job No. P23-288C	Sheet Size: A1	Scale @A1: 1 : 100
Issue Date: 28.07.2026	Drawn By: I.Tethowska	Reviewed By: P. Mulligan
Status: P3	Purpose of Issue: PLANNING PERMISSION	
Project-Originator-Zone-Level-Type-Role-Classification-Number P23-288C-RAU-BF-XX-DR-A-1106	Revision	P3-S-05