




BLOCK G

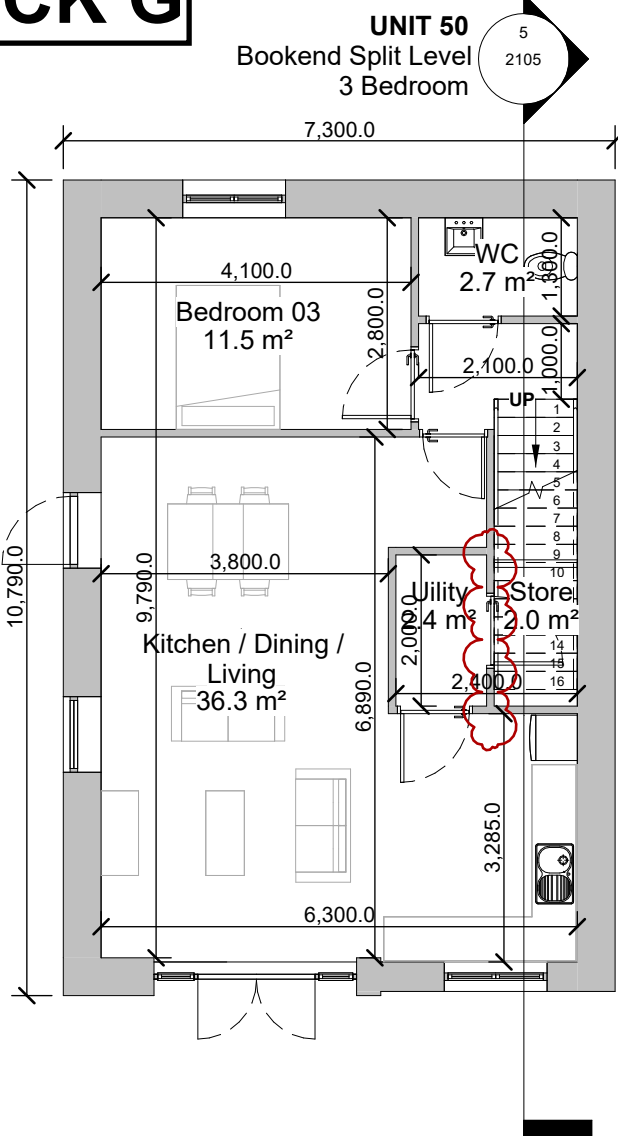

L-01 - Lower Ground Floor  
1 : 100

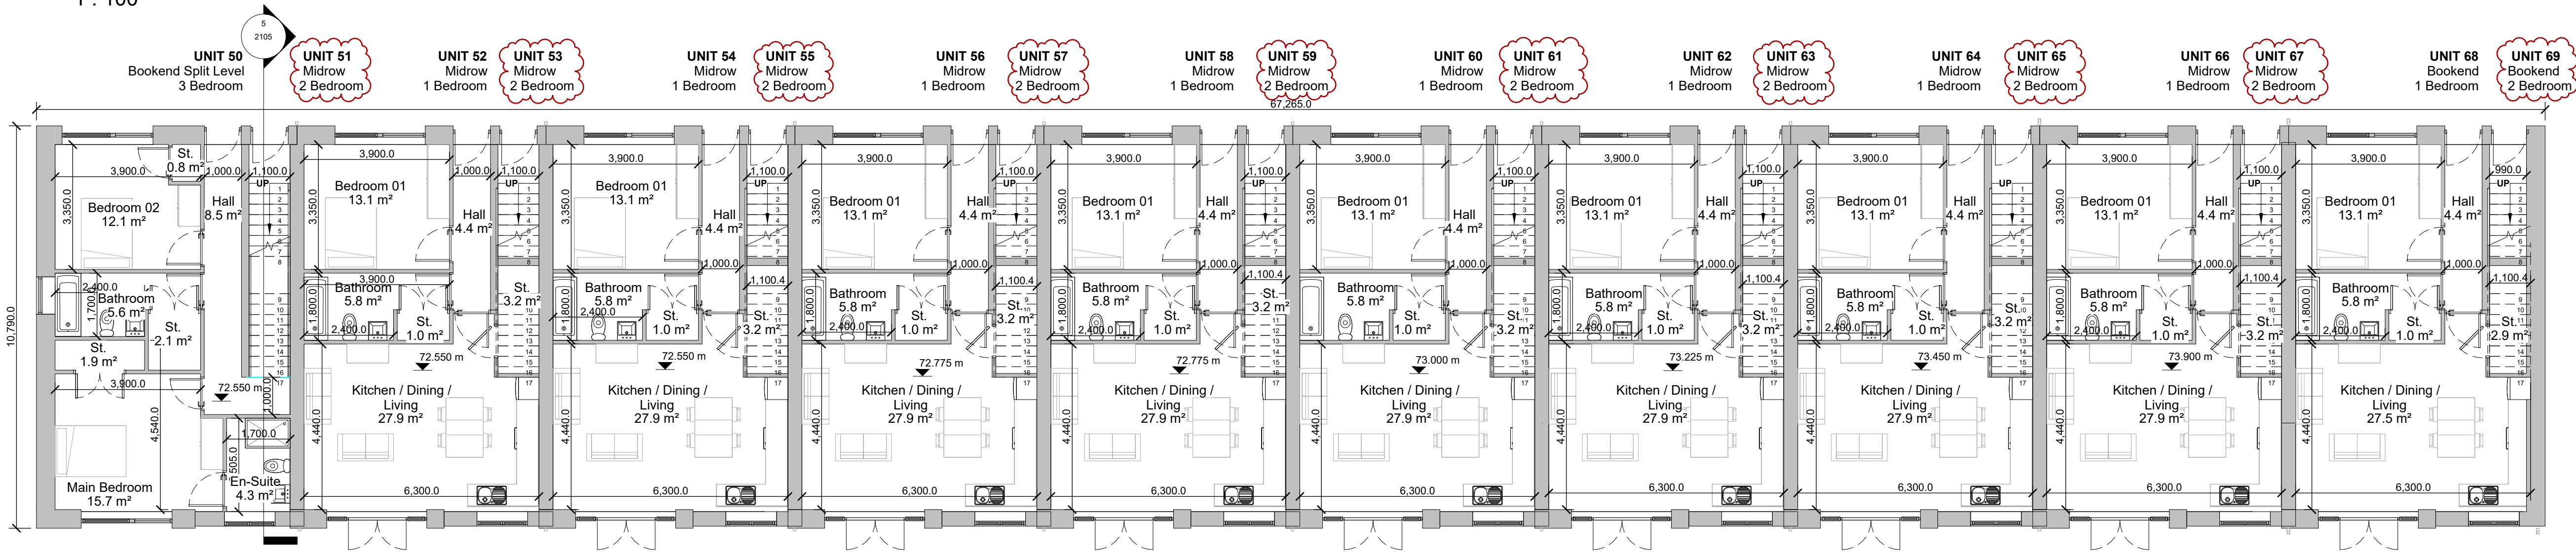


L00 - Ground Floor Plan  
1 : 100

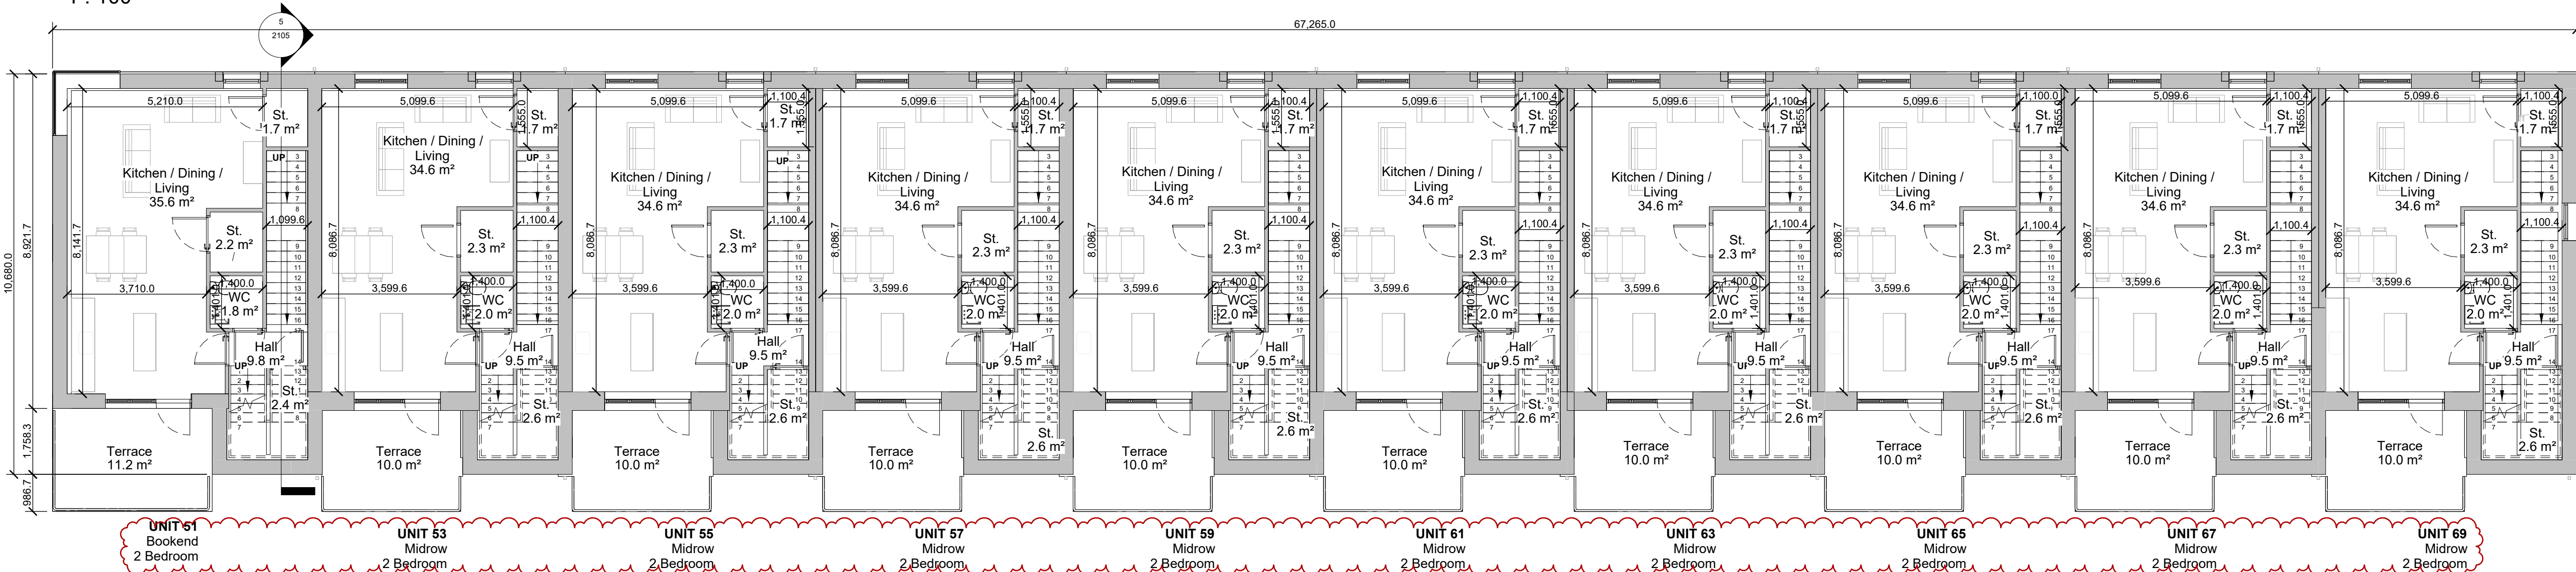

L01 - First Floor Plan  
1 : 100

Key Plan

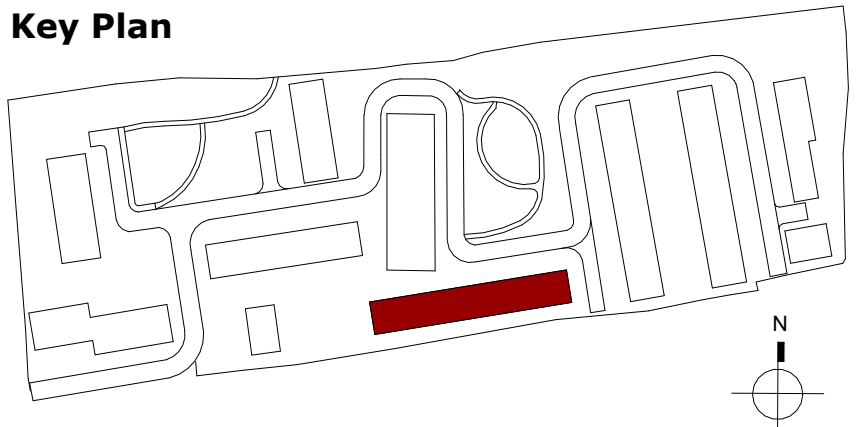

- Notes:
- Do not scale from this drawing. Use figured dimensions in all cases.
  - Verify dimensions on site and report any discrepancies to the Architect immediately.
  - This drawing is to be read in conjunction with the Architect's Specification.
  - © This drawing is copyright and may only be reproduced with the Architect's permission.

Drawing Notes:

Gross Internal Floor Area

| Level                      | Area       |
|----------------------------|------------|
| Unit 50                    |            |
| L-01                       | 61.5 m²    |
| L00                        | 57.5 m²    |
|                            | 118.9 m²   |
| Unit 51                    |            |
| L00                        | 3.4 m²     |
| L01                        | 56.0 m²    |
| L02                        | 56.0 m²    |
|                            | 115.3 m²   |
| Unit 52                    |            |
| L00                        | 57.5 m²    |
|                            | 57.5 m²    |
| Unit 53                    |            |
| L00                        | 3.4 m²     |
| L01                        | 54.9 m²    |
| L02                        | 54.9 m²    |
|                            | 113.1 m²   |
| Unit 54                    |            |
| L00                        | 57.5 m²    |
|                            | 57.5 m²    |
| Unit 55                    |            |
| L00                        | 3.4 m²     |
| L01                        | 54.9 m²    |
| L02                        | 54.9 m²    |
|                            | 113.1 m²   |
| Unit 56                    |            |
| L00                        | 57.5 m²    |
|                            | 57.5 m²    |
| Unit 57                    |            |
| L00                        | 3.4 m²     |
| L01                        | 54.9 m²    |
| L02                        | 54.9 m²    |
|                            | 113.1 m²   |
| Unit 58                    |            |
| L00                        | 57.5 m²    |
|                            | 57.5 m²    |
| Unit 59                    |            |
| L00                        | 3.4 m²     |
| L01                        | 54.9 m²    |
| L02                        | 54.9 m²    |
|                            | 113.1 m²   |
| Unit 60                    |            |
| L00                        | 57.5 m²    |
|                            | 57.5 m²    |
| Unit 61                    |            |
| L00                        | 3.4 m²     |
| L01                        | 54.9 m²    |
| L02                        | 54.9 m²    |
|                            | 113.1 m²   |
| Unit 62                    |            |
| L00                        | 57.5 m²    |
|                            | 57.5 m²    |
| Unit 63                    |            |
| L00                        | 3.4 m²     |
| L01                        | 54.9 m²    |
| L02                        | 54.9 m²    |
|                            | 113.1 m²   |
| Unit 64                    |            |
| L00                        | 57.5 m²    |
|                            | 57.5 m²    |
| Unit 65                    |            |
| L00                        | 3.4 m²     |
| L01                        | 54.9 m²    |
| L02                        | 54.9 m²    |
|                            | 113.1 m²   |
| Unit 66                    |            |
| L00                        | 57.5 m²    |
|                            | 57.5 m²    |
| Unit 67                    |            |
| L00                        | 3.4 m²     |
| L01                        | 54.9 m²    |
| L02                        | 54.9 m²    |
|                            | 113.1 m²   |
| Unit 68                    |            |
| L00                        | 57.5 m²    |
|                            | 57.5 m²    |
| Unit 69                    |            |
| L00                        | 3.4 m²     |
| L01                        | 54.9 m²    |
| L02                        | 54.9 m²    |
|                            | 113.1 m²   |
| Total Internal Floor Areas | 1,768.9 m² |

|         |            |       |                                |
|---------|------------|-------|--------------------------------|
| P3-S-04 | 28.07.2026 | IT    | Issued for Planning            |
| P3-S-03 | 27.02.2026 | IT    | Issued for Planning            |
| P3-S-02 | 2024.11.08 | IT    | Issued for Information         |
| P3-S-01 | 2025.08.06 | IT    | Issued for Planning Permission |
| Rev.    | Date       | Drawn | Details of Issue / Revision    |

Issues & Revisions



W: www.reddyarchitecture.com  
E: info@reddyarchitecture.com

Client Details:  
Pontorac Ltd

Project Details:  
Proposed Residential Development  
at Pope's Hill, Cork

Drawing Title:  
Block G - Floor Plans (Sheet 1 of 2)

|             |             |              |
|-------------|-------------|--------------|
| Job No.     | Sheet Size: | Scale @A1:   |
| P23-288C    | A1_L        | 1 : 100      |
| Issue Date: | Drawn By:   | Reviewed By: |
| 28.07.2026  | SD          | PM           |

|                                                                             |                     |
|-----------------------------------------------------------------------------|---------------------|
| Status                                                                      | Purpose of Issue    |
| P3                                                                          | PLANNING PERMISSION |
| Project - System - Spatial Zone - Level - Type - Originator - Role - Number | Revision            |
| P23-288C-RAU-BG-XX-DR-A-1107                                                | P3-S-04             |