



BLOCK G

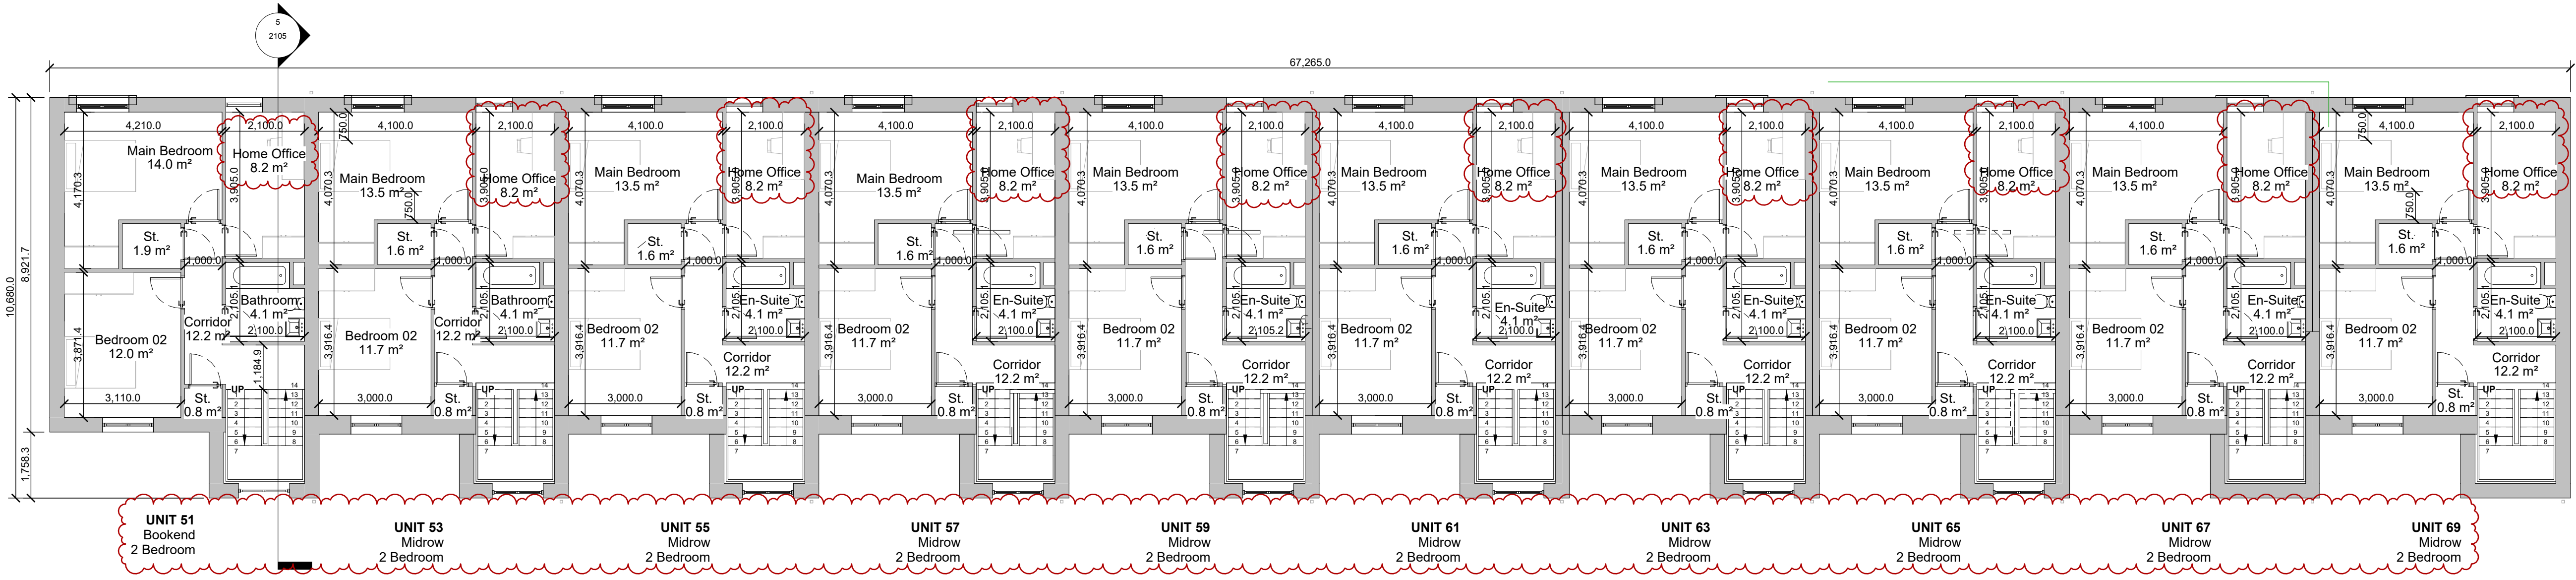

L02 - Second Floor Plan


1 : 100

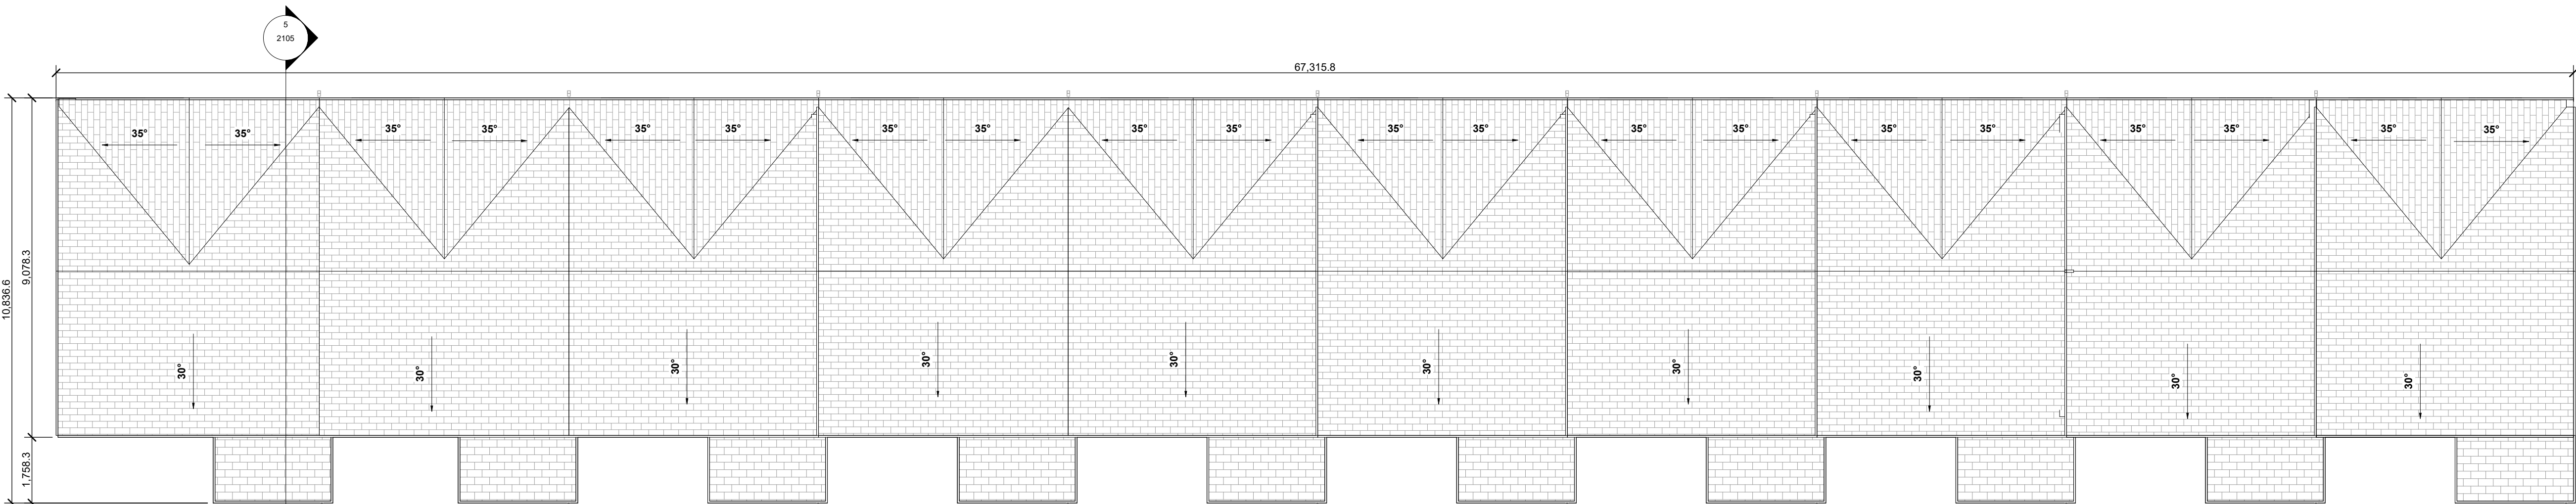

Roof Plan

1 : 100

Key Plan

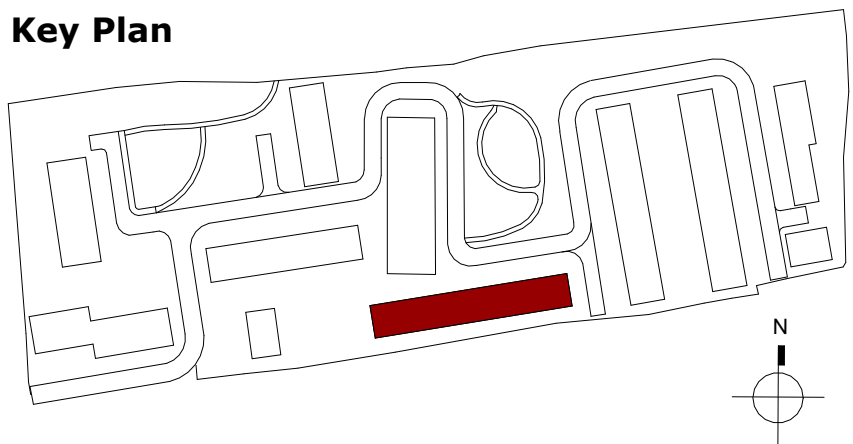

Notes:

- Do not scale from this drawing. Use figured dimensions in all cases.
- Verify dimensions on site and report any discrepancies to the Architect immediately.
- This drawing to be read in conjunction with the Architect's Specification.
- © This drawing is copyright and may only be reproduced with the Architect's permission.

Drawing Notes:

* For individual North point locations / orientation please refer to key plan

* For individual floor levels please refer to site layout plan

* Note additional storage provided in the attic

Gross Internal Floor Area

Level	Area
Unit 50	
L-01	61.5 m ²
L00	57.5 m ²
	<u>118.9 m²</u>
Unit 51	
L00	3.4 m ²
L01	56.0 m ²
L02	56.0 m ²
	<u>115.3 m²</u>
Unit 52	
L00	57.5 m ²
	<u>57.5 m²</u>
Unit 53	
L00	3.4 m ²
L01	54.9 m ²
L02	54.9 m ²
	<u>113.1 m²</u>
Unit 54	
L00	57.5 m ²
	<u>57.5 m²</u>
Unit 55	
L00	3.4 m ²
L01	54.9 m ²
L02	54.9 m ²
	<u>113.1 m²</u>
Unit 56	
L00	57.5 m ²
	<u>57.5 m²</u>
Unit 57	
L00	3.4 m ²
L01	54.9 m ²
L02	54.9 m ²
	<u>113.1 m²</u>
Unit 58	
L00	57.5 m ²
	<u>57.5 m²</u>
Unit 59	
L00	3.4 m ²
L01	54.9 m ²
L02	54.9 m ²
	<u>113.1 m²</u>
Unit 60	
L00	57.5 m ²
	<u>57.5 m²</u>
Unit 61	
L00	3.4 m ²
L01	54.9 m ²
L02	54.9 m ²
	<u>113.1 m²</u>
Unit 62	
L00	57.5 m ²
	<u>57.5 m²</u>
Unit 63	
L00	3.4 m ²
L01	54.9 m ²
L02	54.9 m ²
	<u>113.1 m²</u>
Unit 64	
L00	57.5 m ²
	<u>57.5 m²</u>
Unit 65	
L00	3.4 m ²
L01	54.9 m ²
L02	54.9 m ²
	<u>113.1 m²</u>
Unit 66	
L00	57.5 m ²
	<u>57.5 m²</u>
Unit 67	
L00	3.4 m ²
L01	54.9 m ²
L02	54.9 m ²
	<u>113.1 m²</u>
Unit 68	
L00	57.5 m ²
	<u>57.5 m²</u>
Unit 69	
L00	3.4 m ²
L01	54.9 m ²
L02	54.9 m ²
	<u>113.1 m²</u>
Total Internal Floor Areas	1,768.9 m ²

redid+U

W: www.redidyarchitecture.com
E: info@redidyarchitecture.com

Client Details:
Pontorac Ltd

Project Details:
Proposed Residential Development
at Pope's Hill, Cork

Drawing Title:
Block G - Floor Plans (Sheet 2 of 2)

Job No.	Sheet Size:	Scale @A1:
P23-288C	A1_L	1 : 100
Issue Date:	Drawn By:	Reviewed By:
28.07.2026	I.Tethowska	P.Mulligan

Status:	Purpose of Issue
P3	PLANNING PERMISSION
Project - System - Spatial Zone - Level - Type - Originator - Role - Number	Revision

P23-288C-RAU-BG-XX-DR-A-1108

P3-S-03