




**SITE LAYOUT PLAN
Detention Basin I**
SCALE 1:250

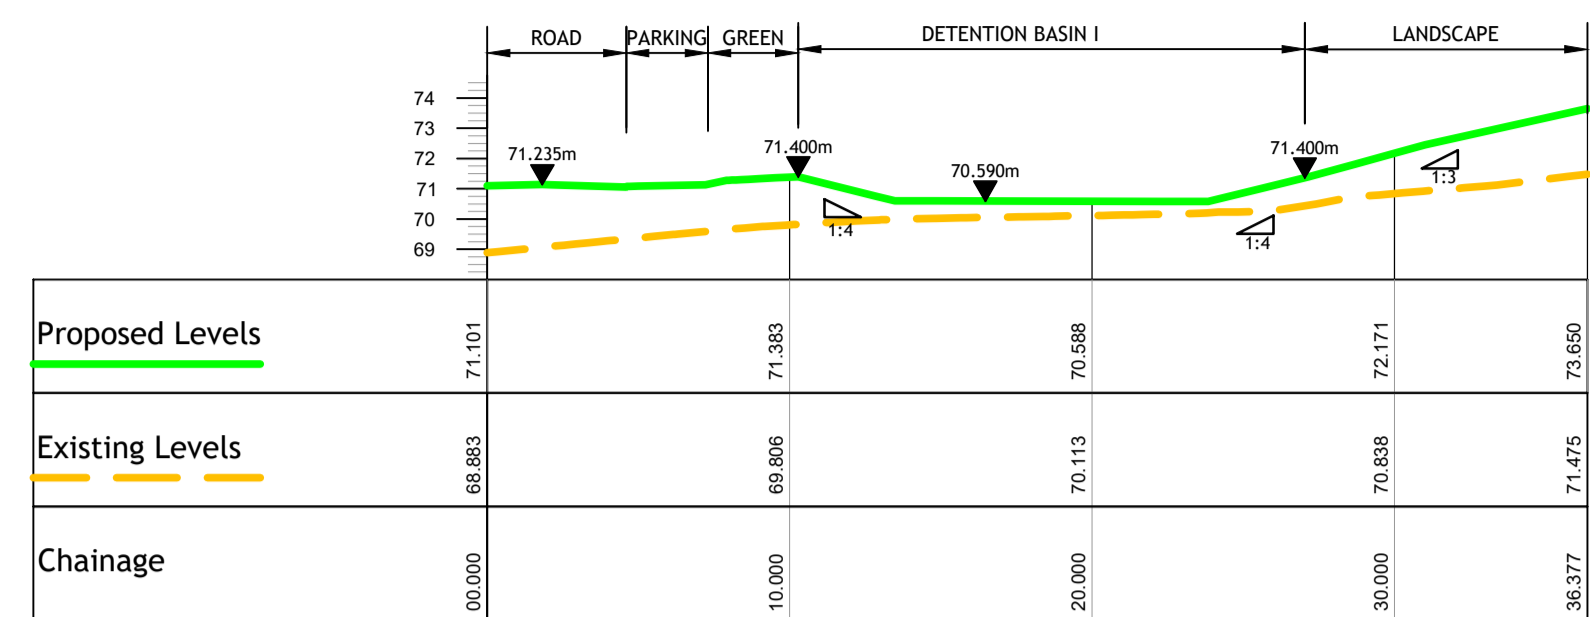


DETENTION BASIN I - SECTION 1
SCALE: H 1:250, V 1:250. DATUM: 68.000

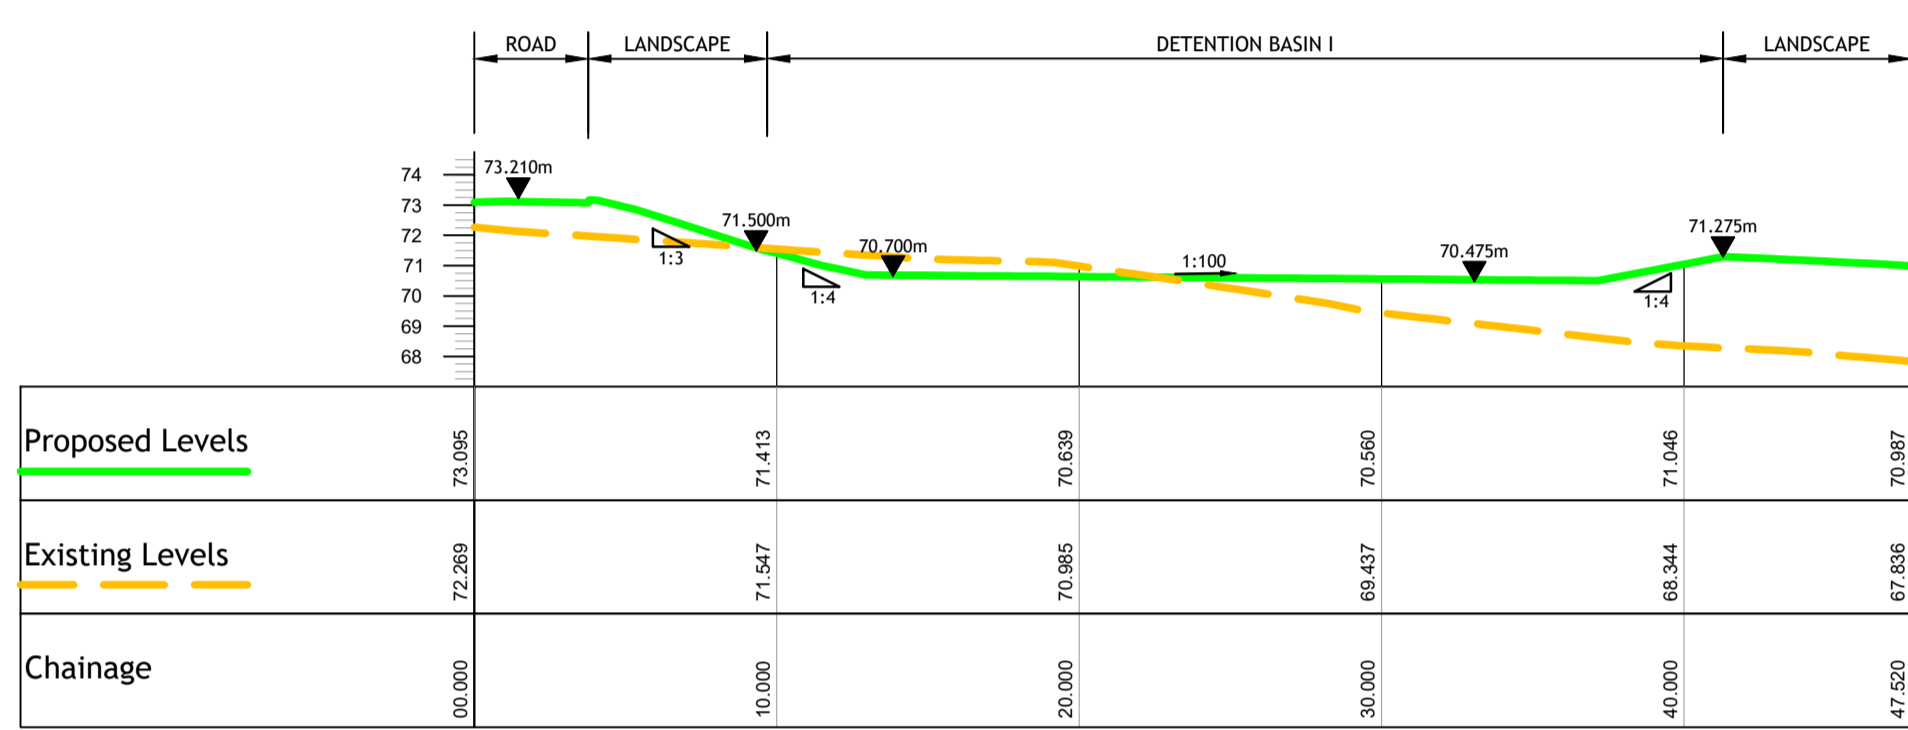


DETENTION BASIN I - SECTION 2
SCALE: H 1:250, V 1:250. DATUM: 67.000

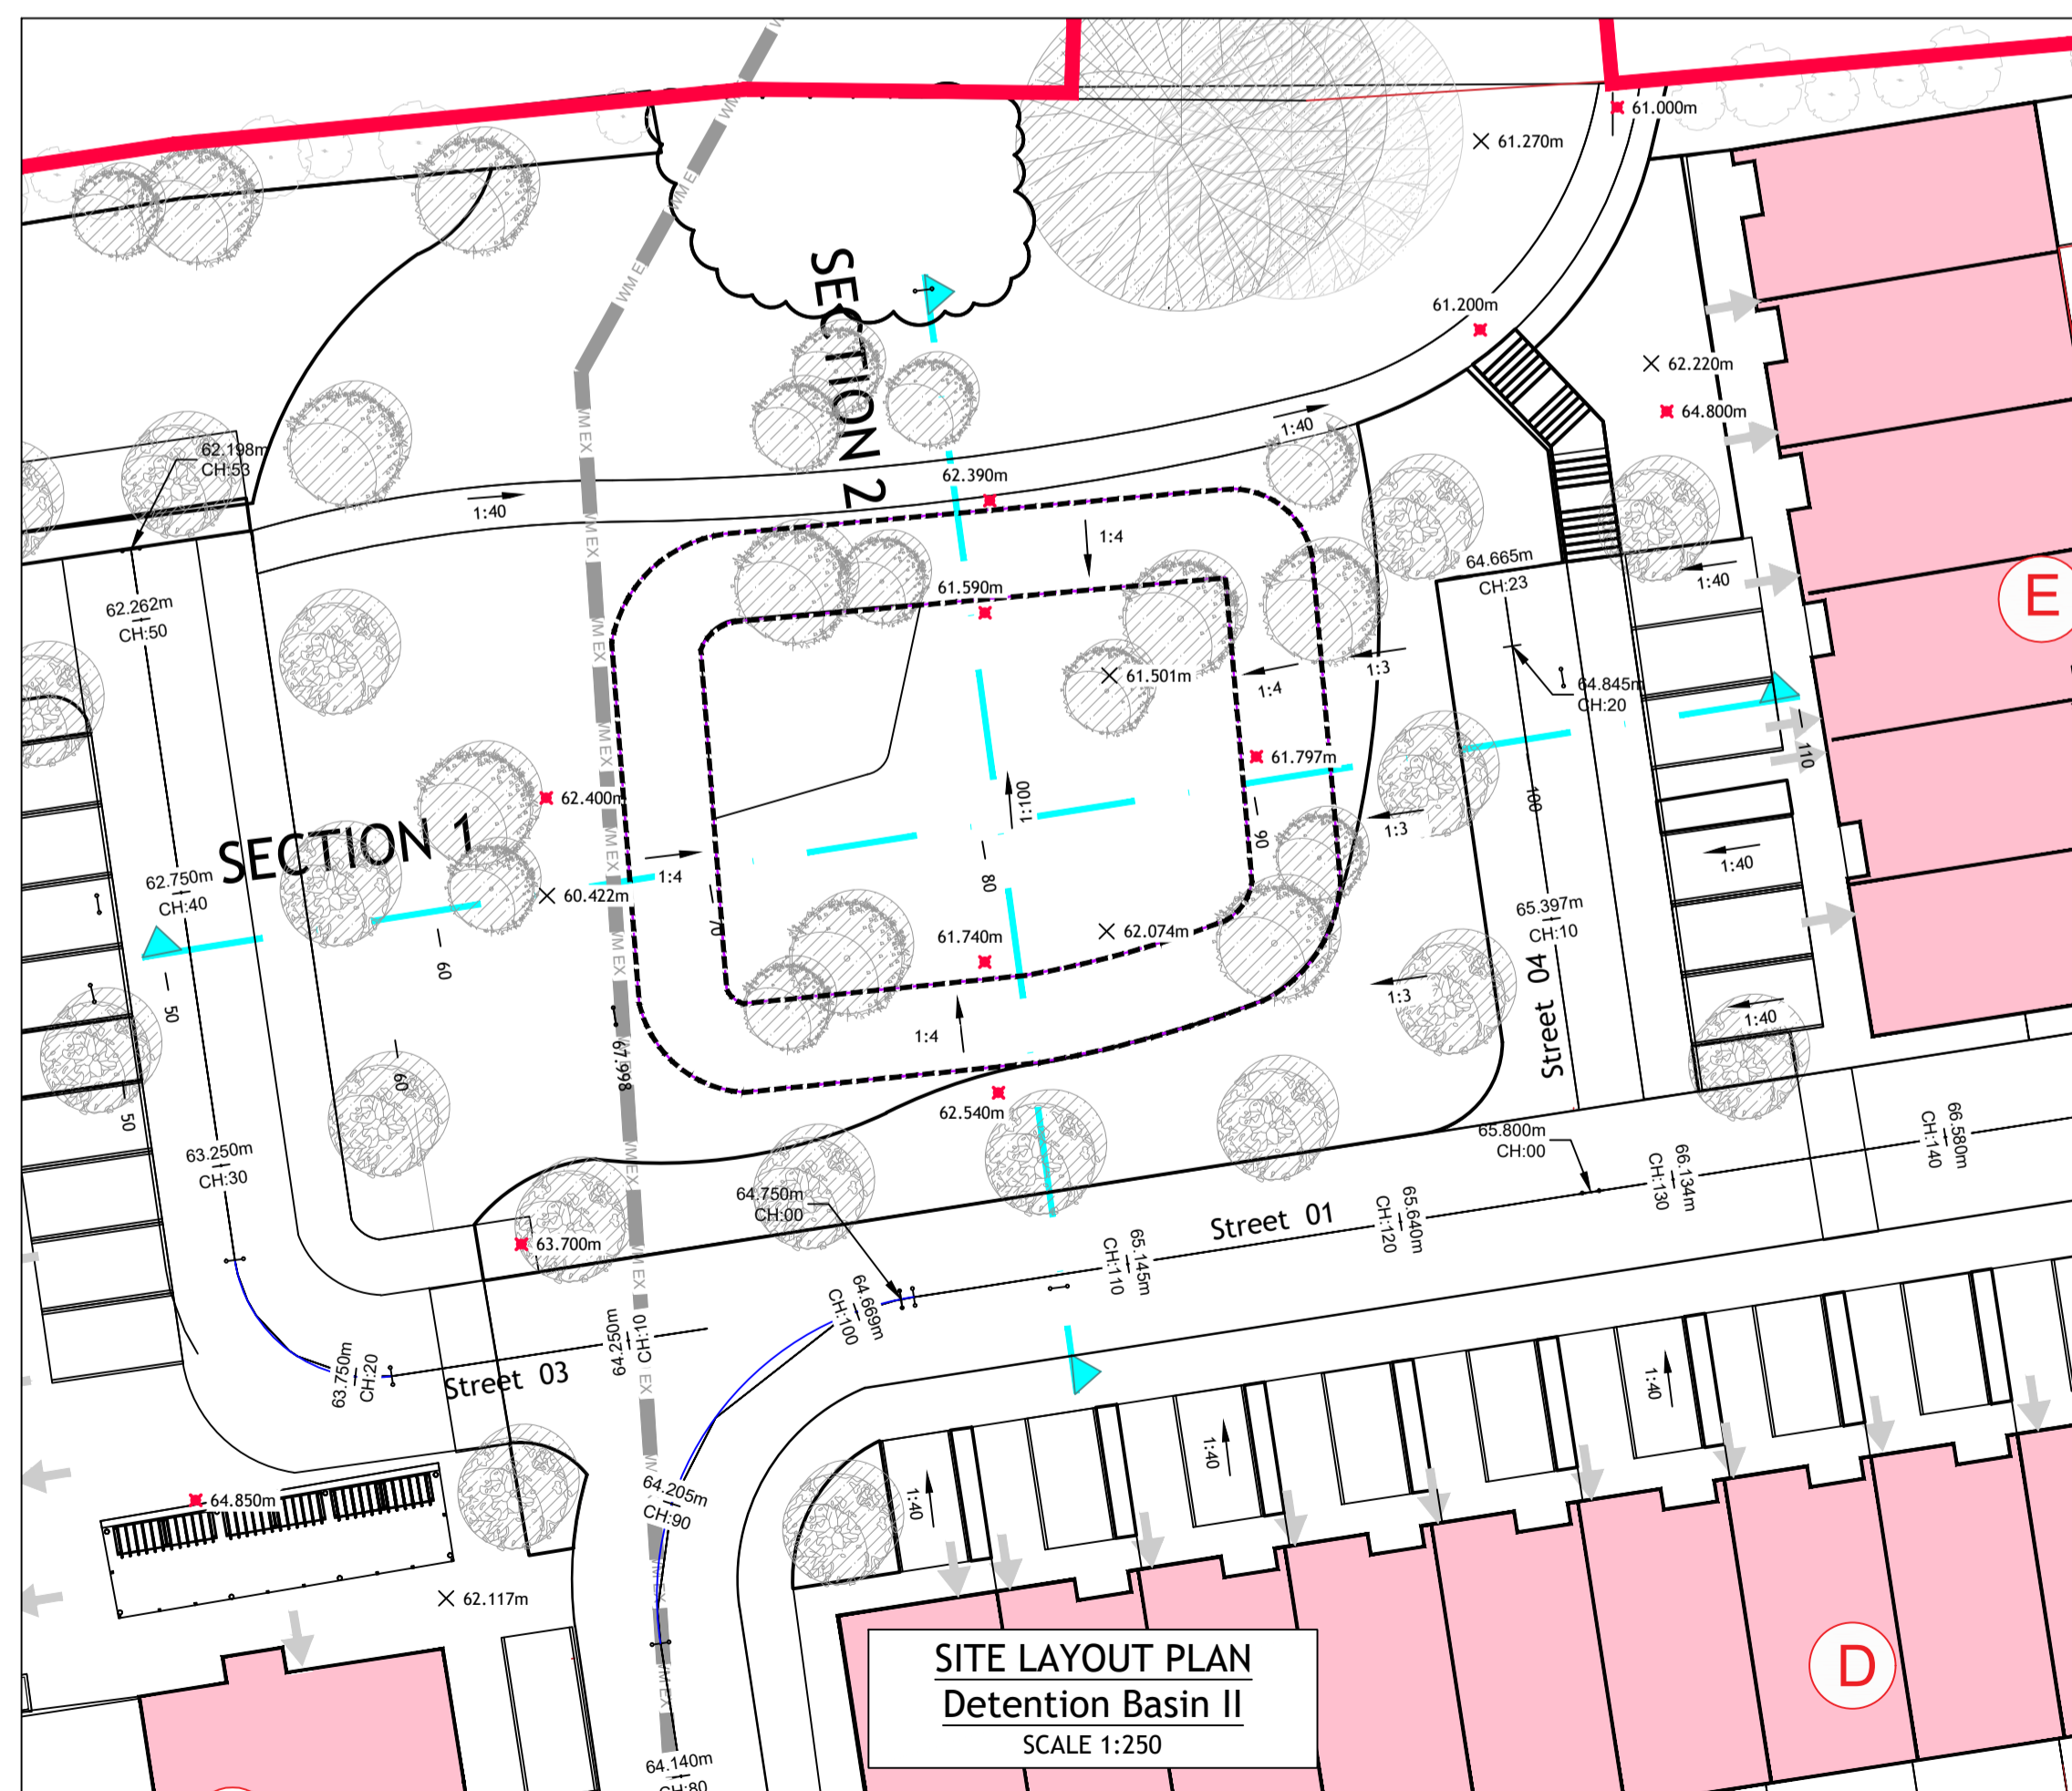


**SITE LAYOUT PLAN
Detention Basin II**
SCALE 1:250

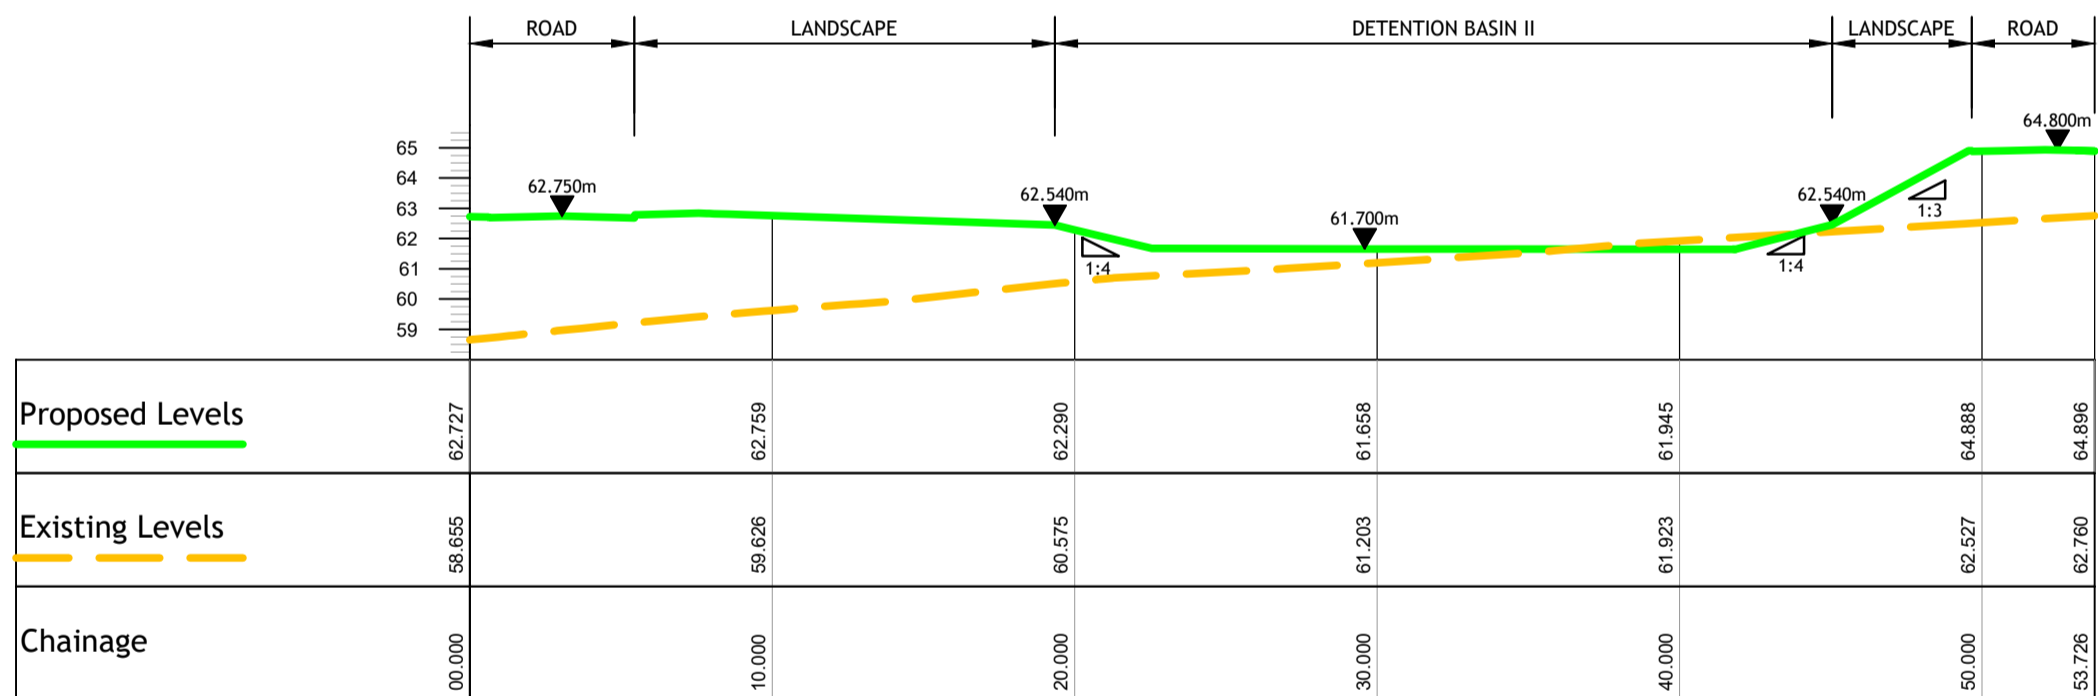

DETENTION BASIN II - SECTION 1
SCALE: H 1:250, V 1:250. DATUM: 58.000

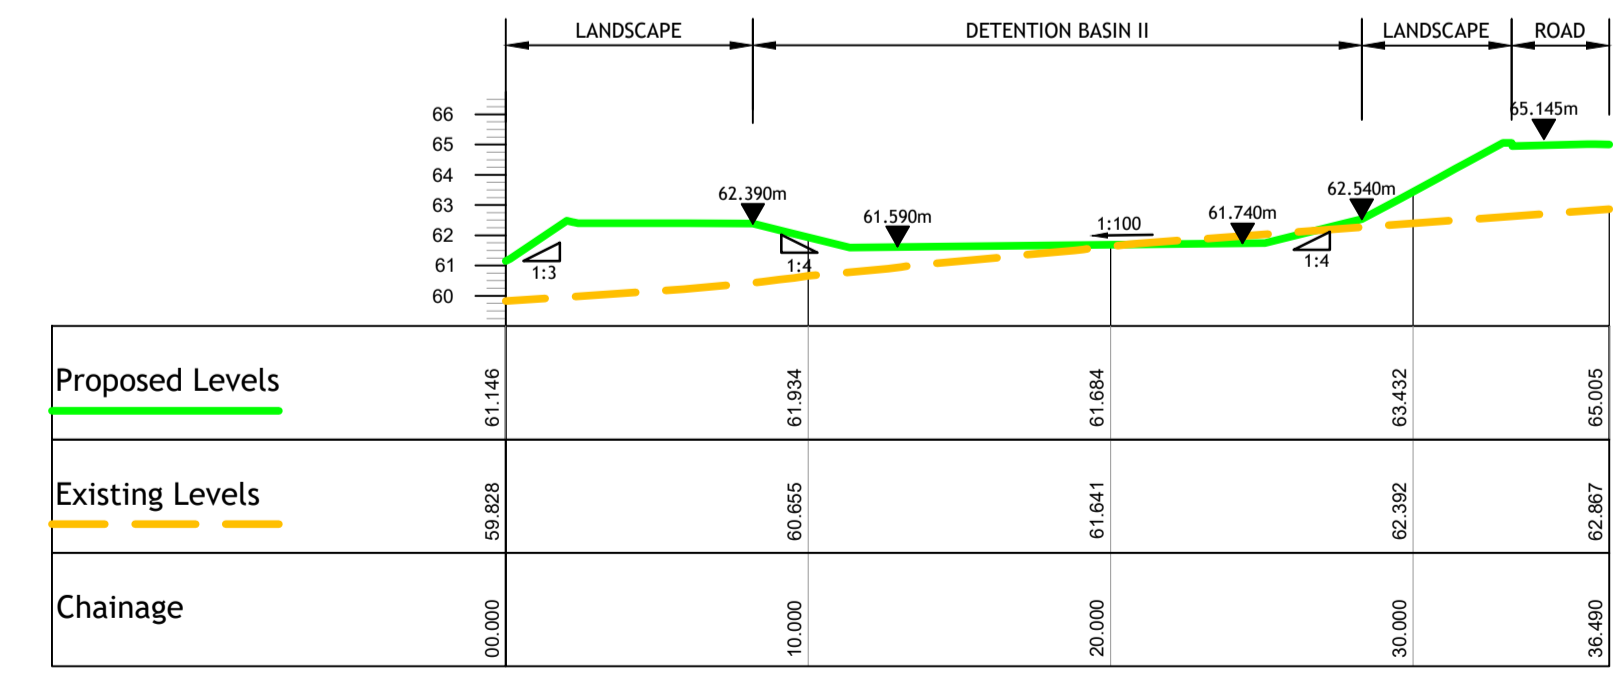

DETENTION BASIN II - SECTION 2
SCALE: H 1:250, V 1:250. DATUM: 59.000

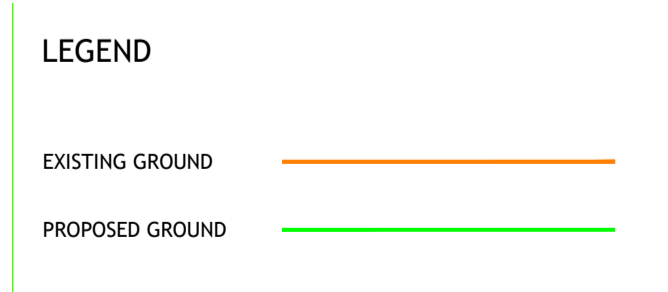

© PUNCH Consulting Engineers
This drawing and any design herein is the copyright of the Consultants and must not be reproduced without their written consent.
All drawings remain the property of the Consultants.
Figured dimension only to be taken from this drawing.
Consultants to be informed immediately of any discrepancies before work proceeds.
COLOUR DRAWING



Rev	Date	Amendment
P01	23/01/2026	ISSUED FOR REVIEW AND COMMENT
C01	25/03/2026	ISSUED FOR PLANNING

By	Date	Amendment
GS	23/01/2026	
GS	25/03/2026	

Client:
PONTORAC LTD



Project: POPE'S HILL RESIDENTIAL DEVELOP, POPE'S HILL, CO.CORK				
Title: Drainage Construction Details Sheet 4				
Drawn: L Loneragan	Date: 21/01/2026	Technical Check: L Loneragan	Engineer Check: G Souza	Approved: N Cronin
Project No: 244132	Model Ref: 244132-PUNCH-XX-XX-M2-C-0502-0503	Drawing Status: A0 (Planning)		
Scale: AS SHOWN	Document No: 244132-PUNCH-XX-XX-DR-C-0503		Revision No: C01	