
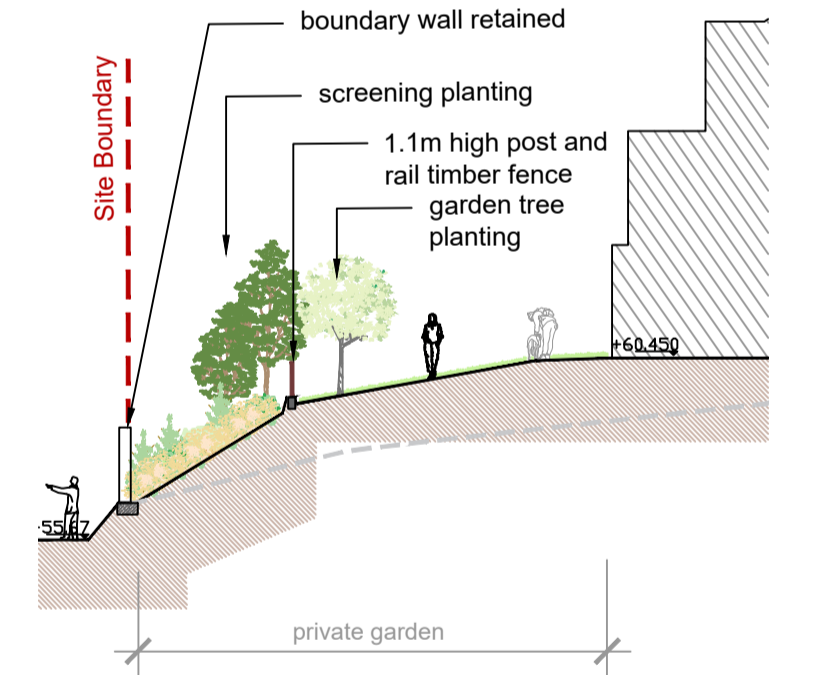
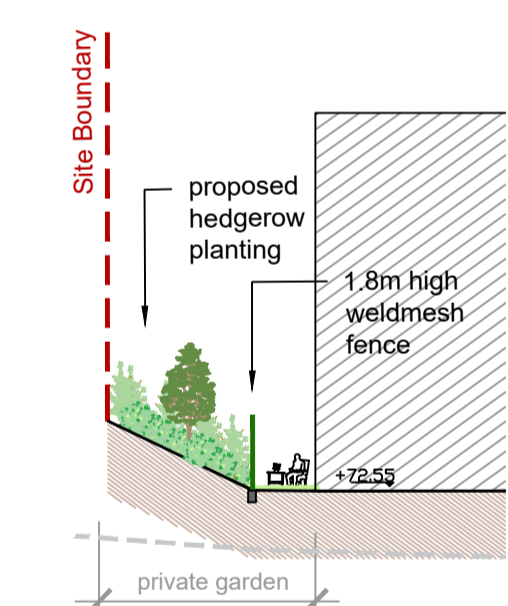
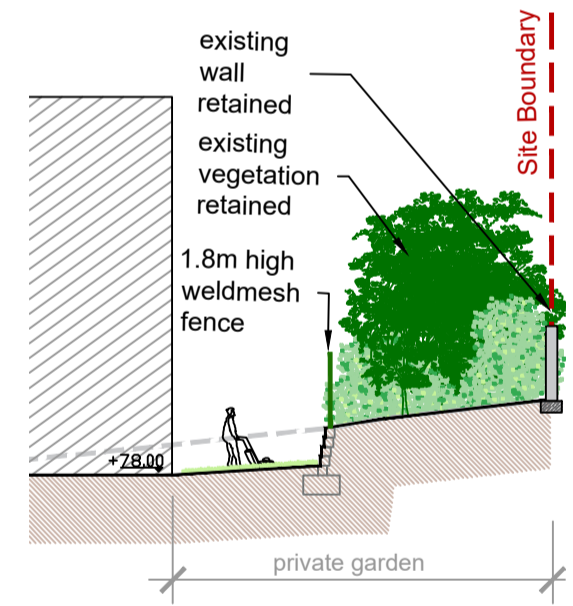


SECTION C-C @ 1:200

SECTION D-D @ 1:200

SECTION E-E @ 1:200

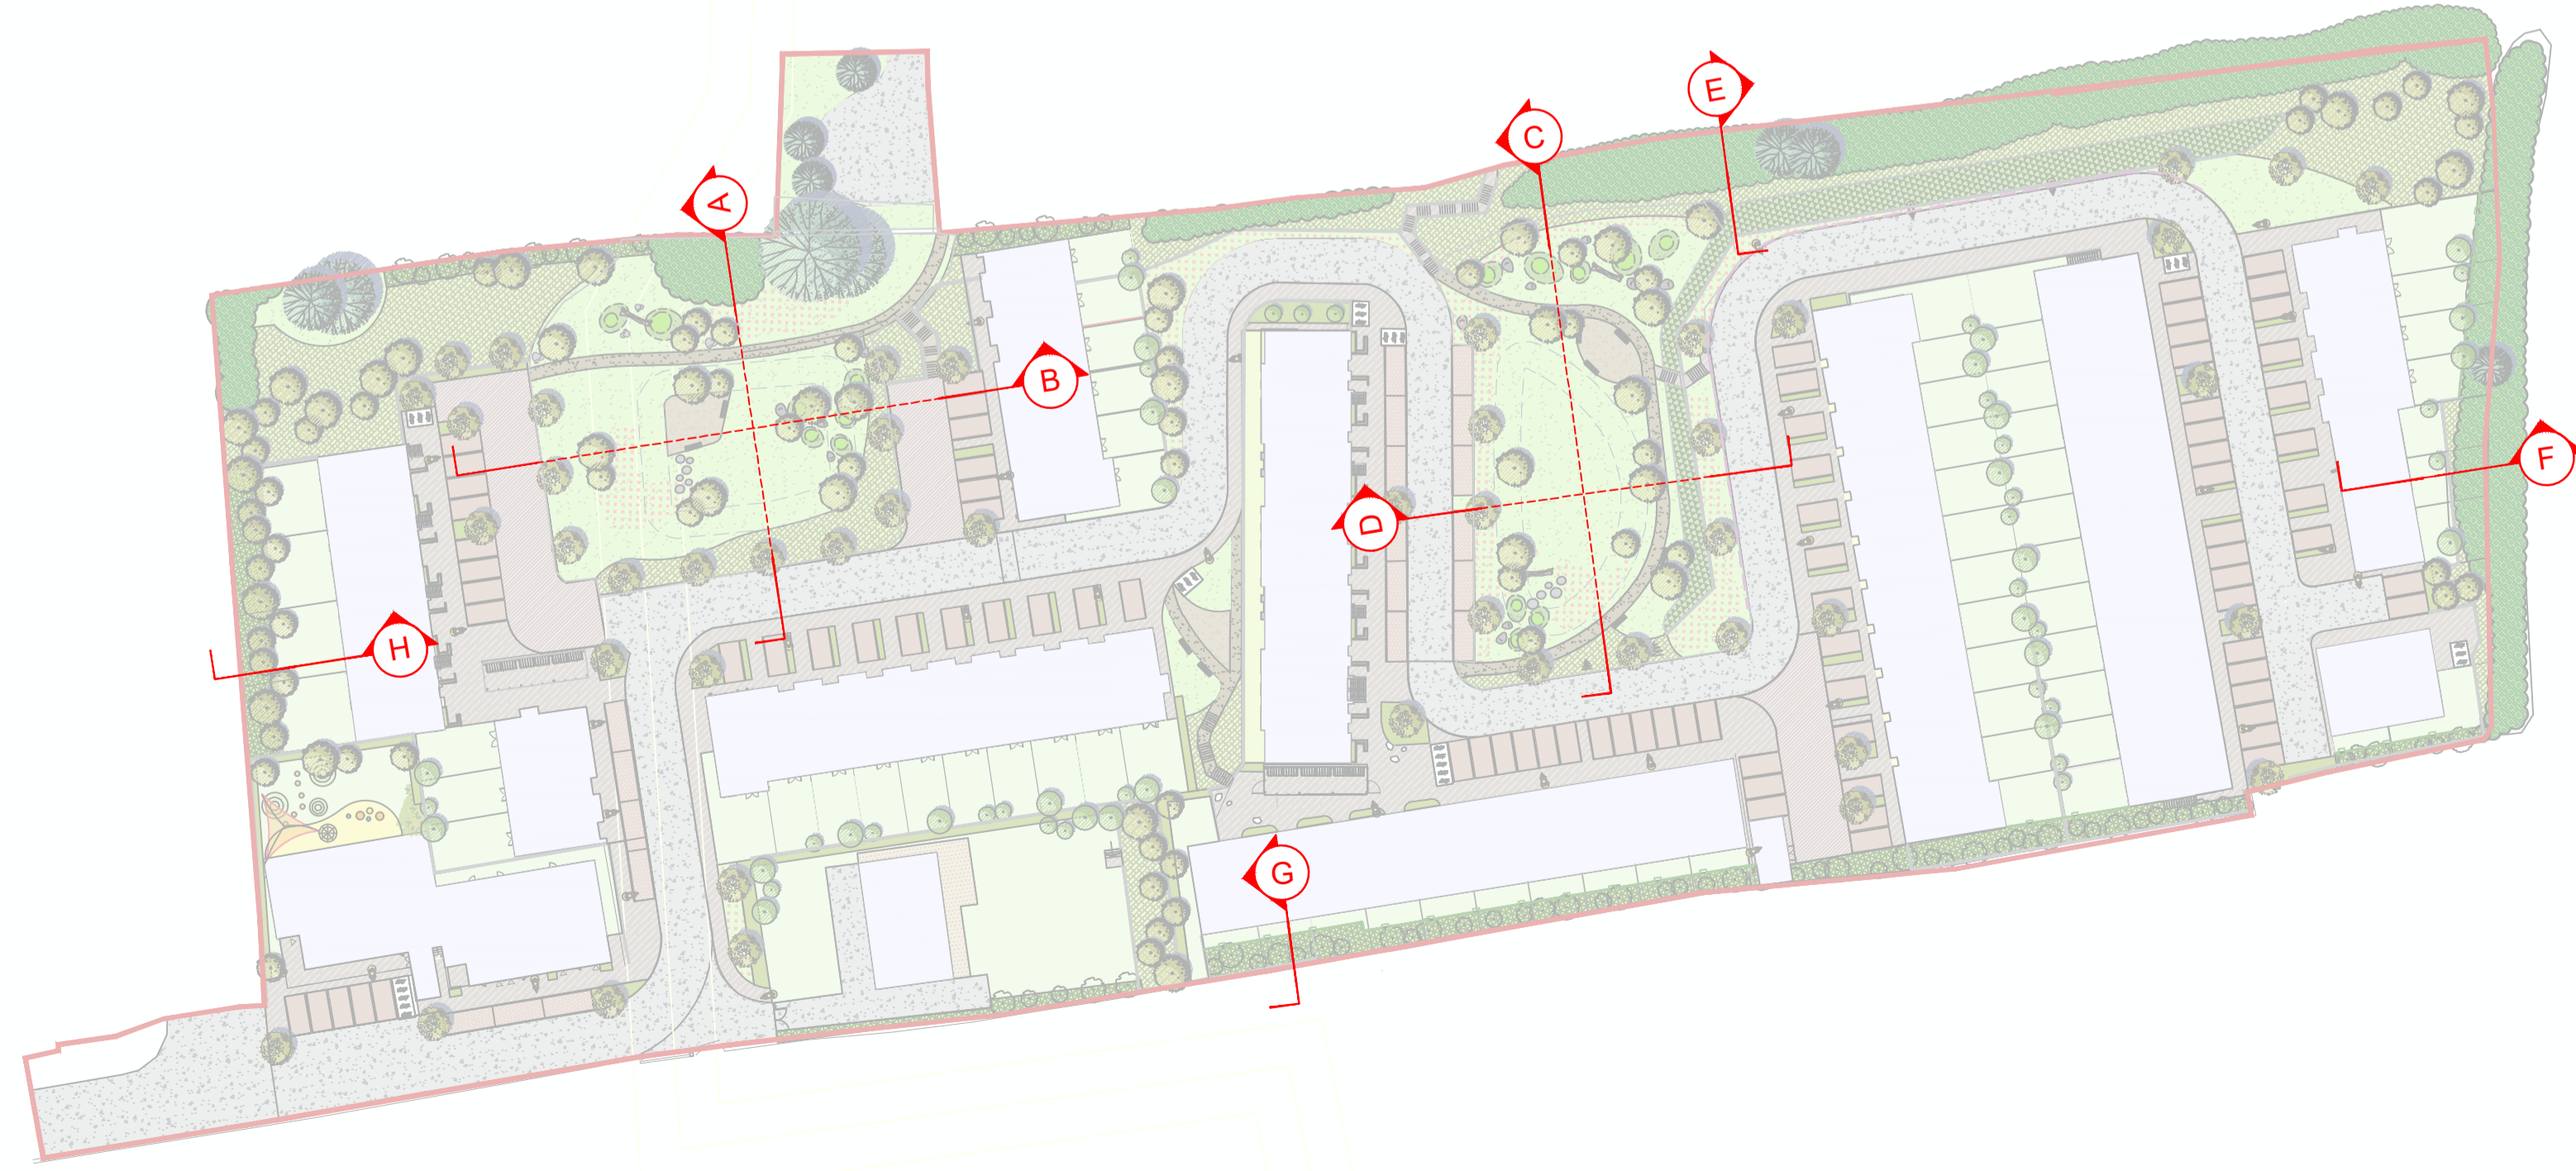

SECTION F-F @ 1:200

SECTION G-G @ 1:200


SECTION H-H @ 1:200

NOTE: THIS DRAWING IS INTENDED FOR THE PURPOSE OF MAKING A PLANNING APPLICATION AND MAY NOT BE USED FOR ANY OTHER PURPOSE.

REV	DATE	AMENDMENT

CUNNANE STRATTON REYNOLDS
LAND PLANNING & DESIGN

CORK OFFICE
COPLEY HALL COTTERS STREET CORK
TEL 021 496 9224 FAX 021 496 9012
EMAIL corkinfo@csriandplan.ie

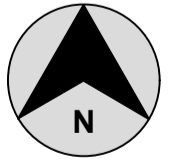

PROJECT:	DATE:	MARCH 2026
POPE'S HILL RESIDENTIAL DEVELOPMENT CO. CORK	SCALE:	1:200@A1
DRAWING:	DRAWN:	AT
SITE SECTIONS	CHECKED:	JK
	DRAWING NO.:	24184-2-201