


Section A-A - Block D&E
1 : 200



Section B-B - Block F & G Long Section
1 : 200

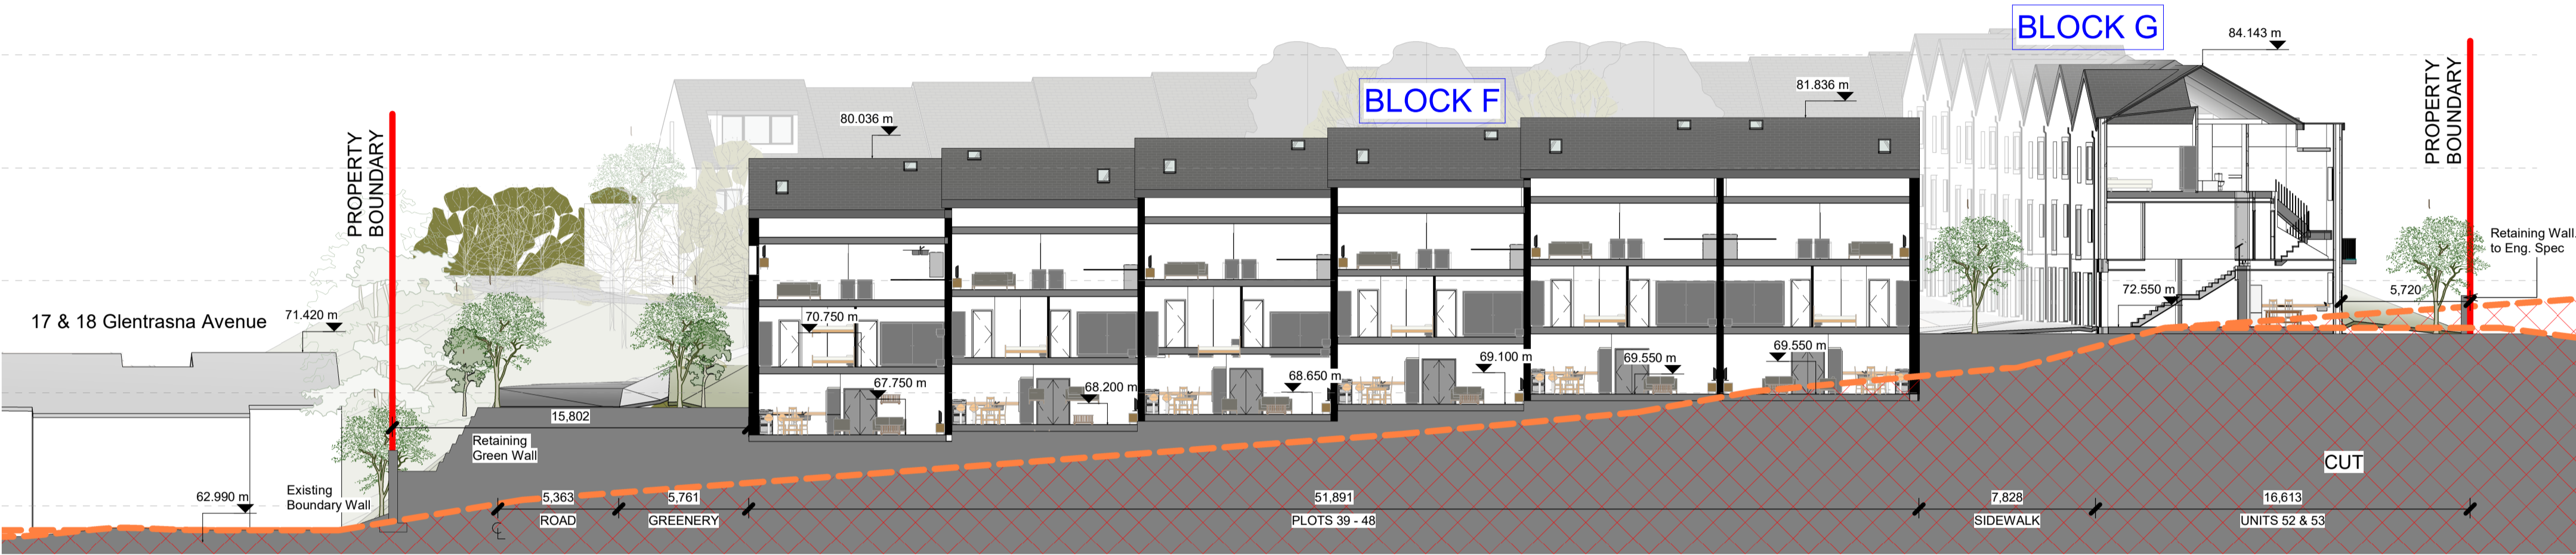

Section C-C - Block D, H & I Long Section
1 : 200



Section D-D - Block A & E - Cross Section
1 : 200

Notes:
 - Do not scale from this drawing. Use figured dimensions in all cases.
 - Verify dimensions on site and report any discrepancies to the Architect immediately.
 - This drawing is to be read in conjunction with the Architect's Specification.
 - © This drawing is copyright and may only be reproduced with the Architect's permission.

Drawing Notes:
 EXISTING TOPOGRAPHY

Rev.	Date	Drawn	Details of Issue / Revision
P3-S-03	21.02.2026	IT	Issued for Planning
P3-S-02	08.08.2025	IT	Issued for Planning
P3-S-01	08.11.24	IT	Issued for Information

Issues & Revisions

W: www.reddyarchitecture.com
 E: info@reddyarchitecture.com

Client Details:
 Pontorac Ltd

Project Details:
 Proposed Residential Development
 Pope's Hill, Cork

Drawing Title:
 Contextual Sections & Elevations (1 of 4)

Job No.	Sheet Size	Scale @A1:
P23-288C		As indicated
Issue Date:	Drawn By:	Reviewed By:
21.02.2026	IT	PM
Status:	Purpose of Issue	
P3	PLANNING PERMISSION	
Project-Originator-Zone-Level-Type-Role-Classification-Number	Revision	
P23-288C-RAU-XX-00-XX-ZZ-DR-A-3000	P3-S-03	