



Section A-A  
1 : 500

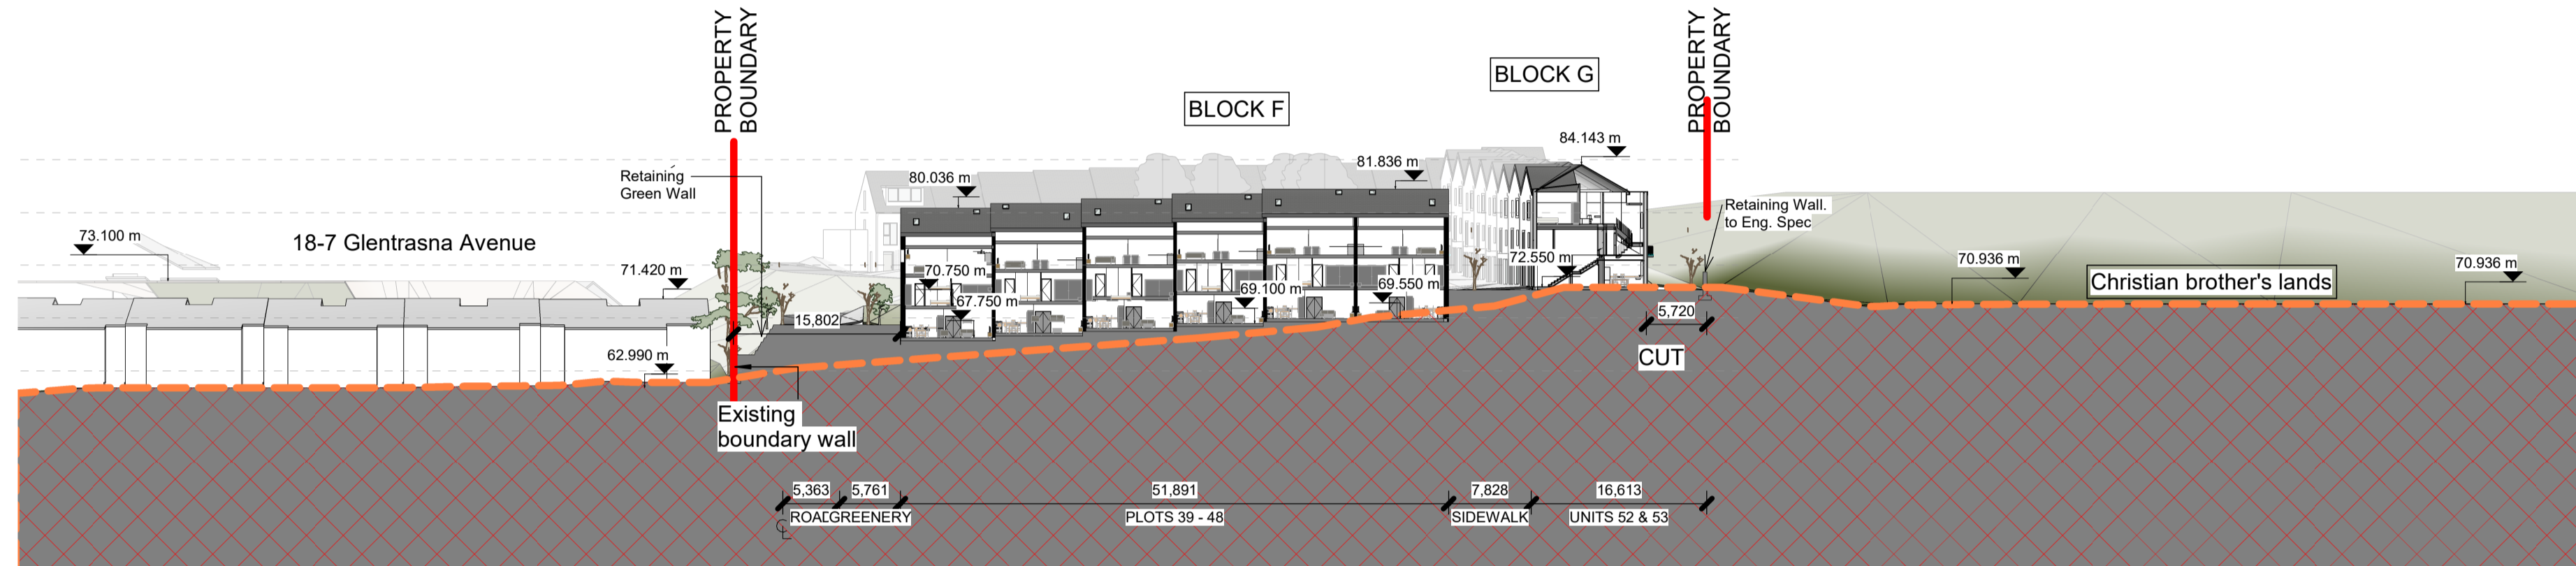


Section B-B  
1 : 500



Section C-C  
1 : 500

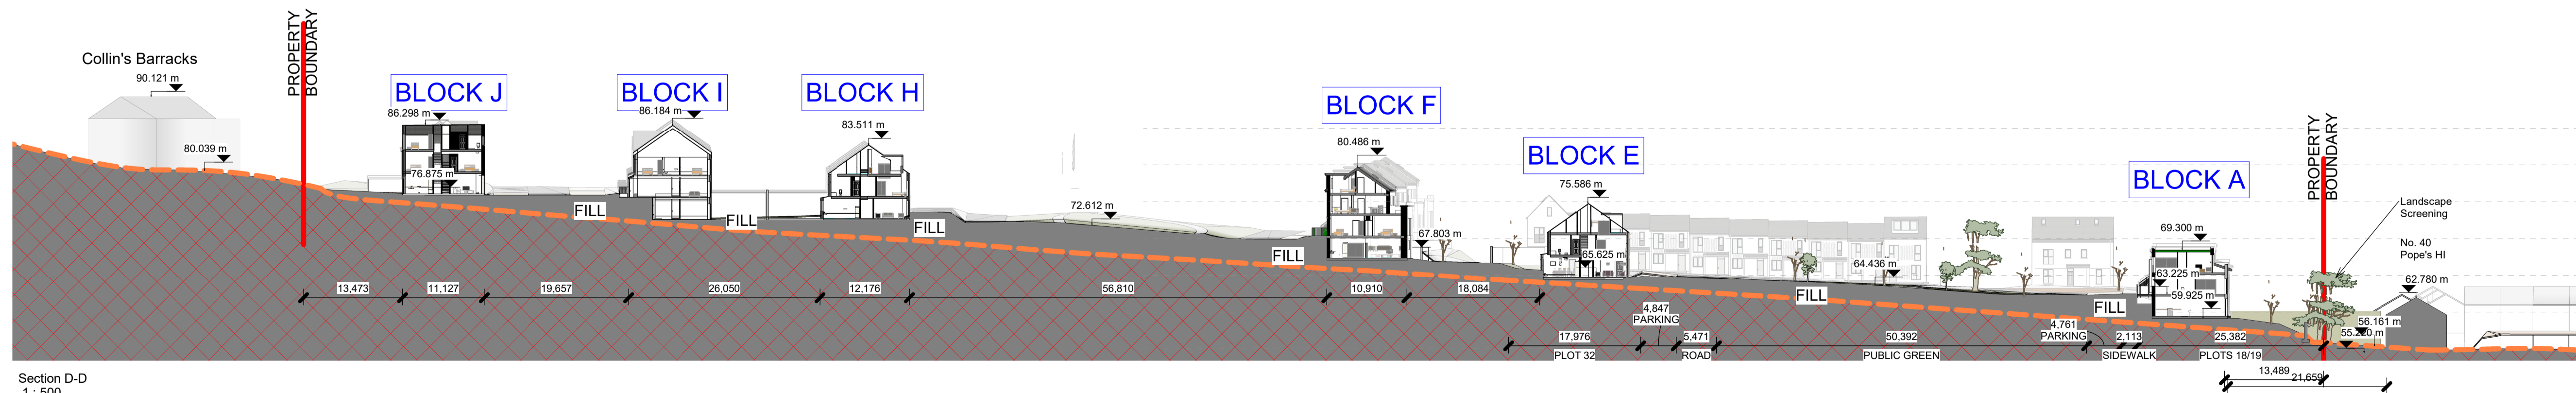

Section D-D  
1 : 500

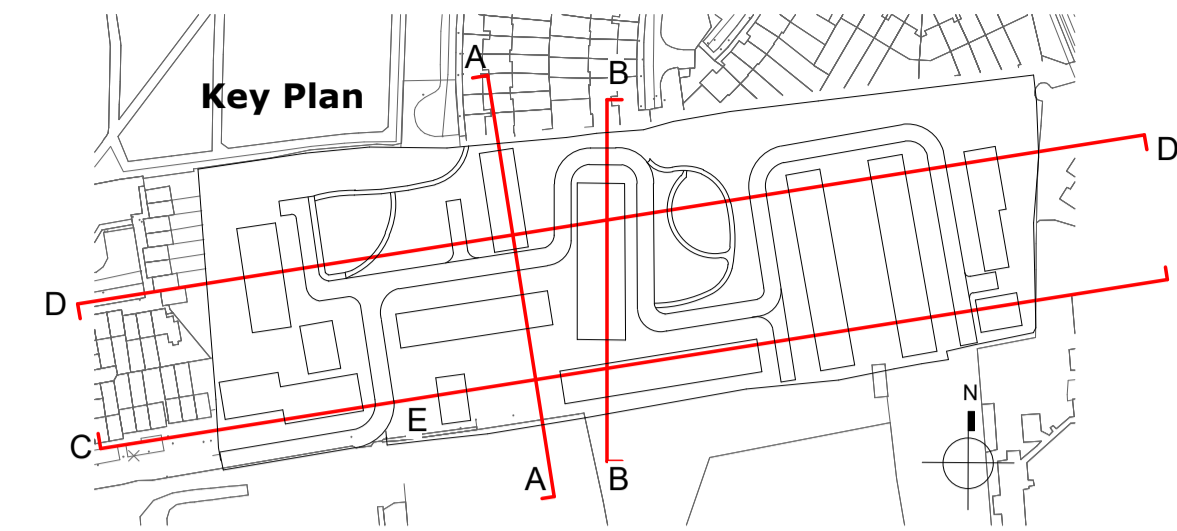

**Notes:**  
 - Do not scale from this drawing. Use figured dimensions in all cases.  
 - Verify dimensions on site and report any discrepancies to the Architect immediately.  
 - This drawing is to be read in conjunction with the Architect's Specification.  
 - © This drawing is copyright and may only be reproduced with the Architect's permission.

**Drawing Notes:**  
 EXISTING TOPOGRAPHY

Rev.	Date	Drawn	Details of Issue / Revision
P3-S-02	06.08.2025	IT	Issued for Planning
P3-S-01	08.11.24	IT	Issued for Information

Issues & Revisions

W: www.reddyarchitecture.com  
E: info@reddyarchitecture.com

**Client Details:**  
 Pontorac Ltd

**Project Details:**  
 Proposed Residential Development  
 Pope's Hill, Cork

**Drawing Title:**  
 Contextual Sections & Elevations (3 of 4)

Job No.	Sheet Size:	Scale @A1:
P23-288C	As indicated	
Issue Date:	Drawn By:	Reviewed By:
06.08.2025	IT	PM
Status:	Purpose of Issue	
P3	PLANNING PERMISSION	
Project-Originator-Zone-Level-Type-Role-Classification-Number		Revision
P23-288C-RAU-XX-00-XX-ZZ-DR-A-3002		P3-S-02