


Section E-E
1 : 500

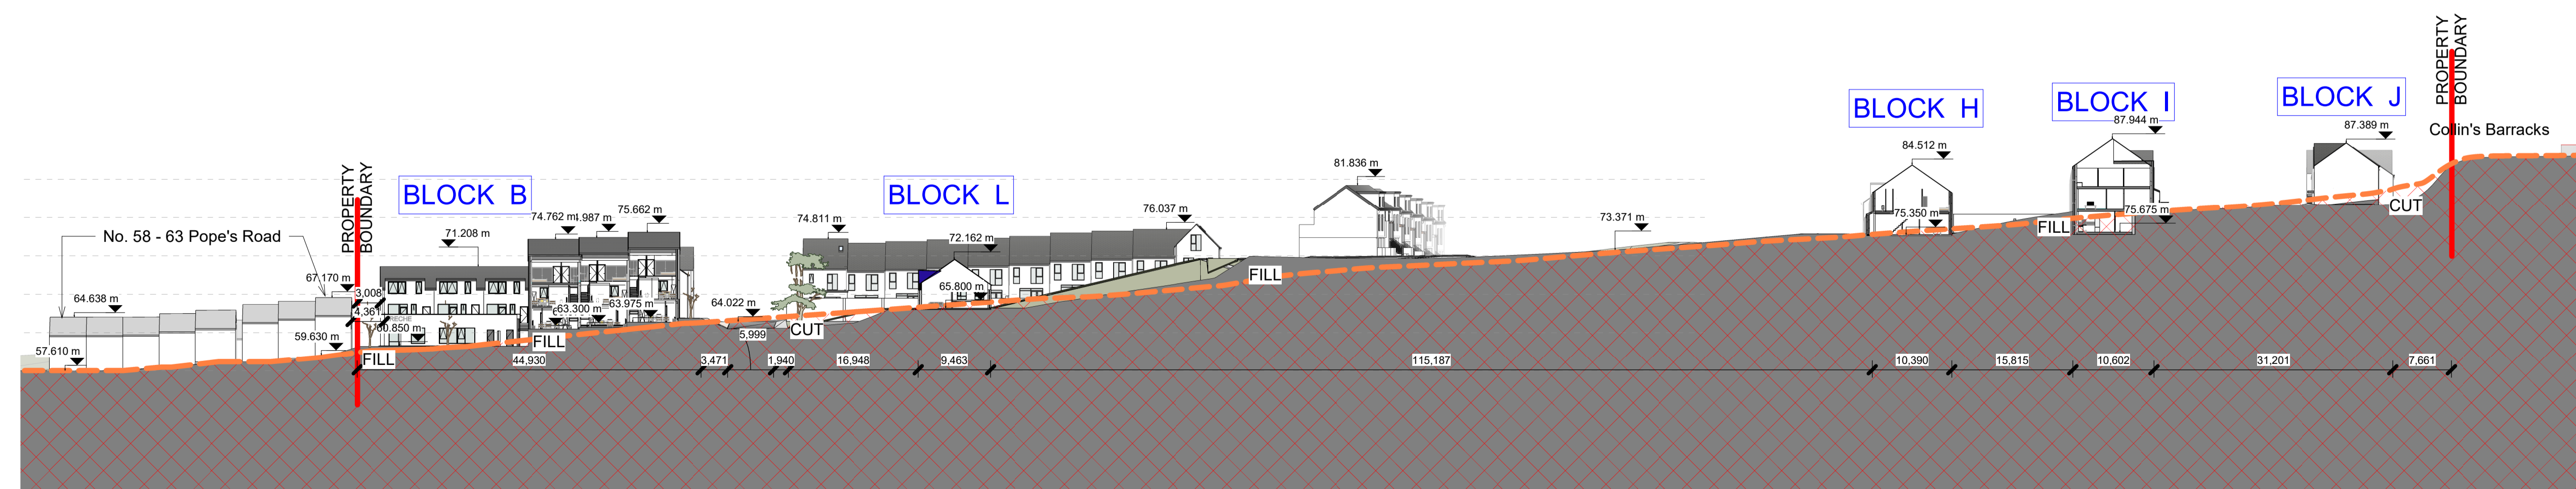

Section F-F
1 : 500



Section G-G
1 : 500

Notes:
 - Do not scale from this drawing. Use figured dimensions in all cases.
 - Verify dimensions on site and report any discrepancies to the Architect immediately.
 - This drawing is to be read in conjunction with the Architect's Specification.
 - © This drawing is copyright and may only be reproduced with the Architect's permission.

Drawing Notes:



Rev.	Date	Drawn	Details of Issue / Revision
P3-S-02	06.08.2025	IT	Issued for Planning
P3-S-01	08.11.24	IT	Issued for Information

Issues & Revisions

W: www.reddyarchitecture.com
E: info@reddyarchitecture.com

Client Details:
 Pontorac Ltd

Project Details:
 Proposed Residential Development
 Pope's Hill, Cork

Drawing Title:
 Contextual Sections & Elevations (4 of 4)

Job No. P23-288C	Sheet Size:	Scale @A1: As indicated
Issue Date: 06.08.2025	Drawn By: IT	Reviewed By: PM
Status: P3	Purpose of Issue: PLANNING PERMISSION	
Project-Originator-Zone-Level-Type-Role-Classification-Number		Revision
P23-288C-RAU-XX-00-XX-ZZ-DR-A-3003		P3-S-02