
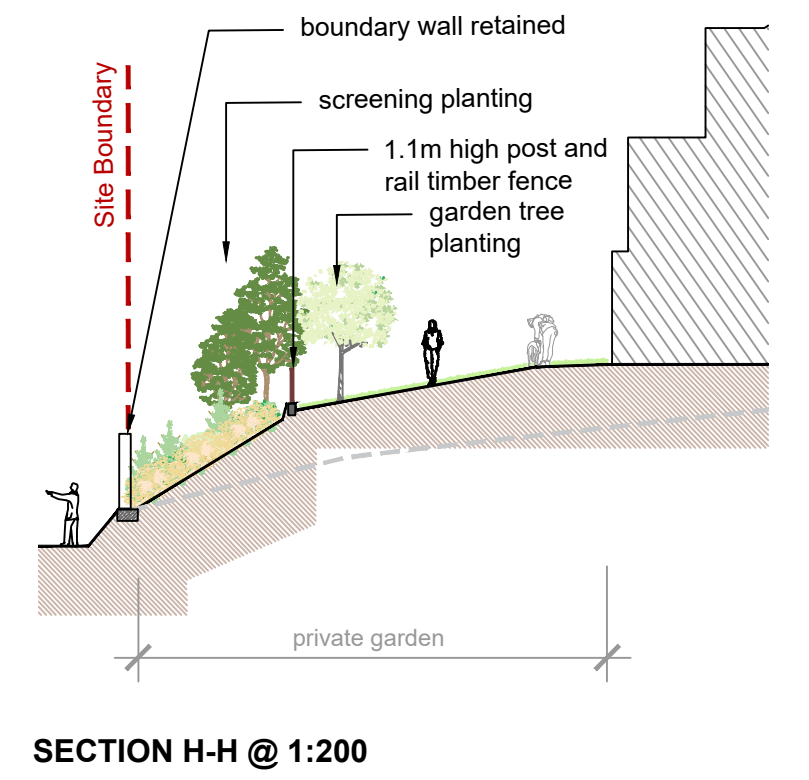
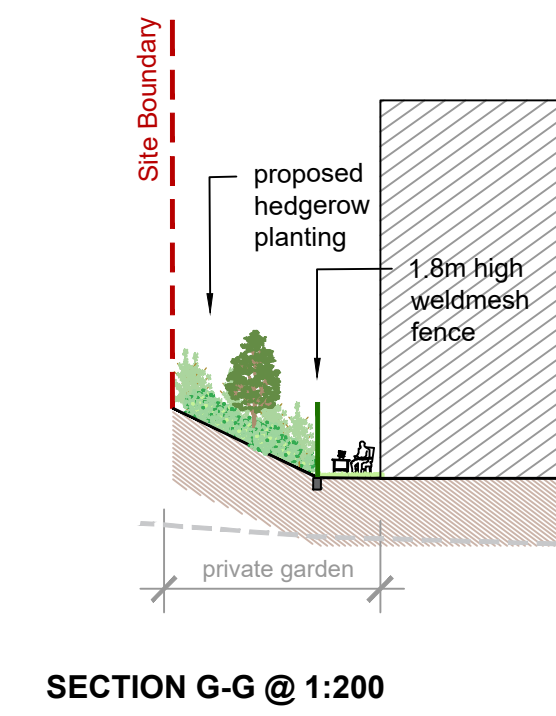
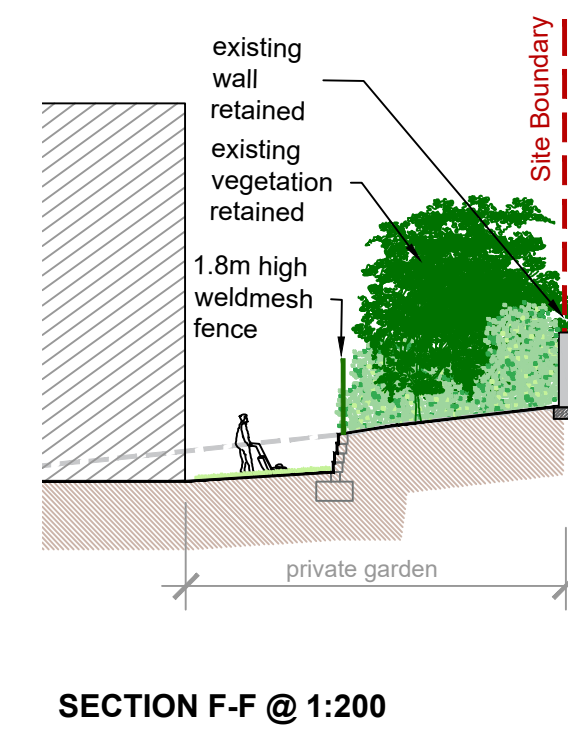
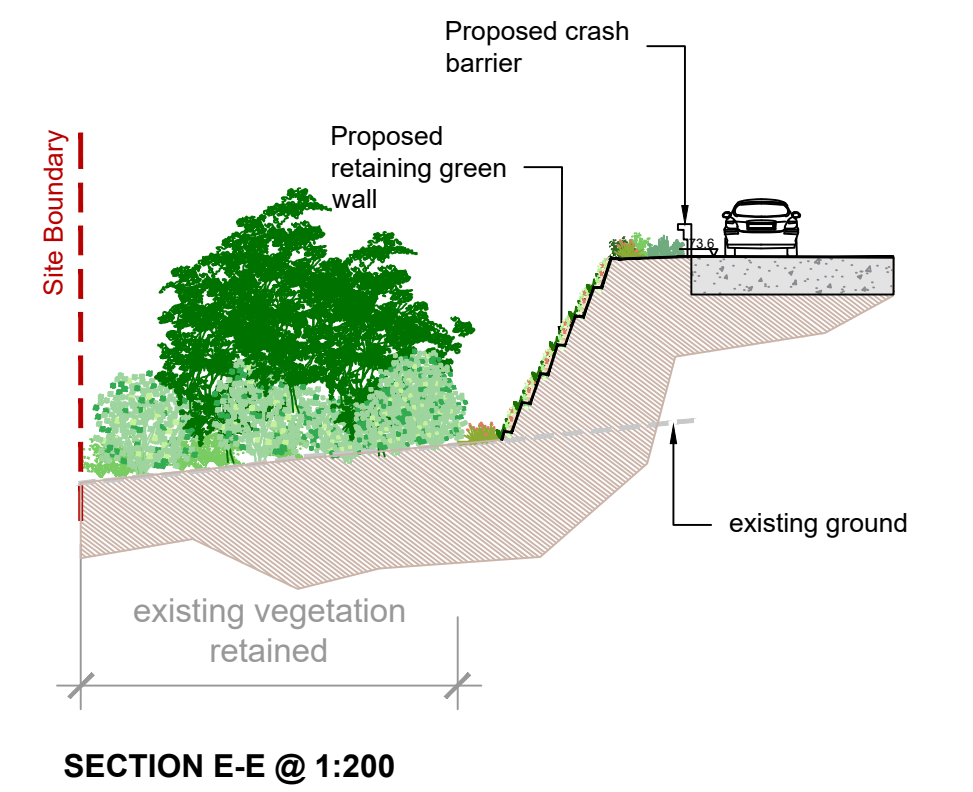
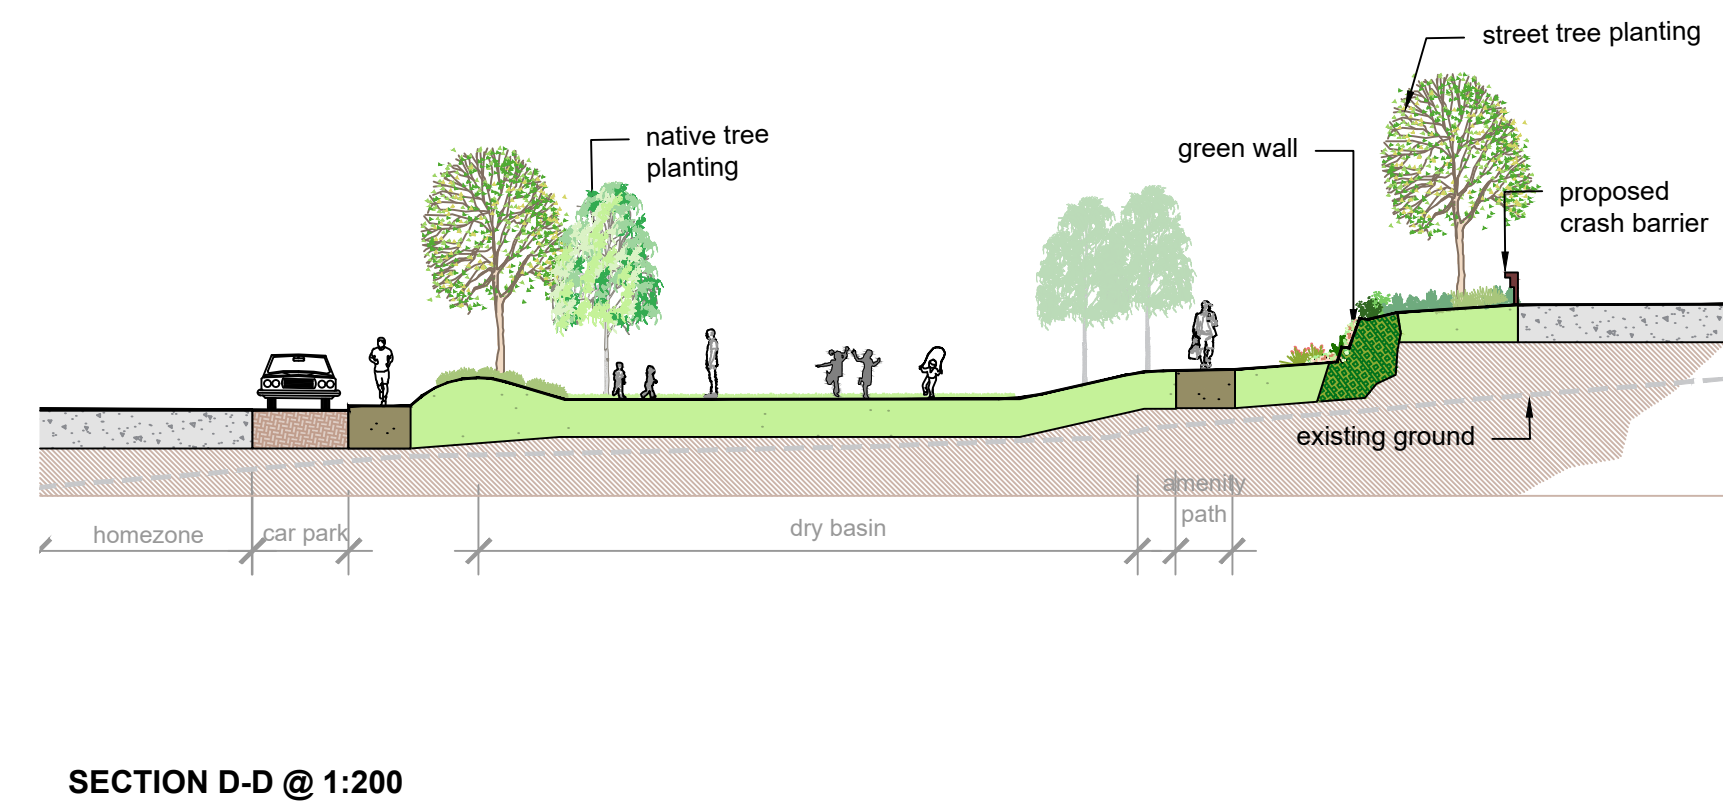
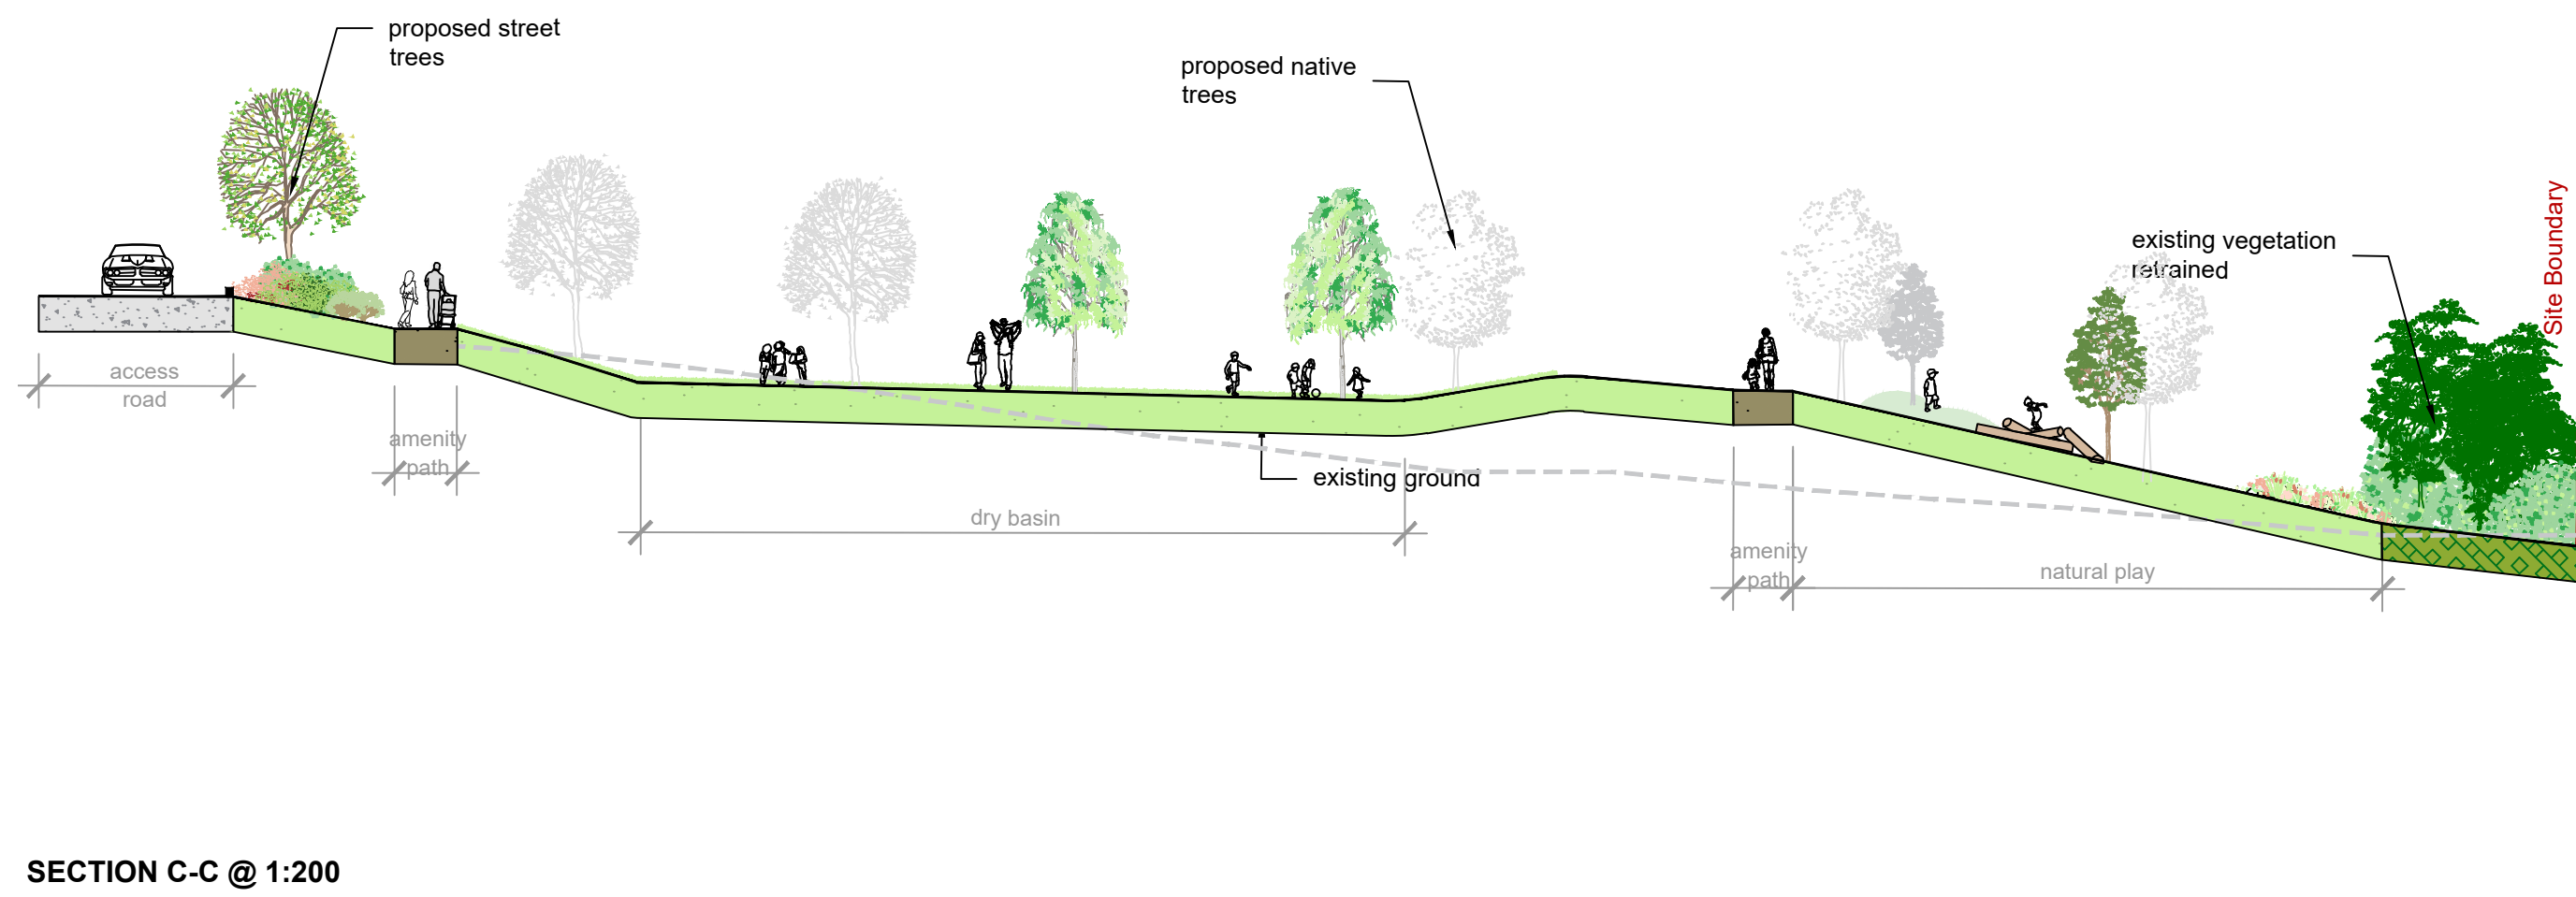
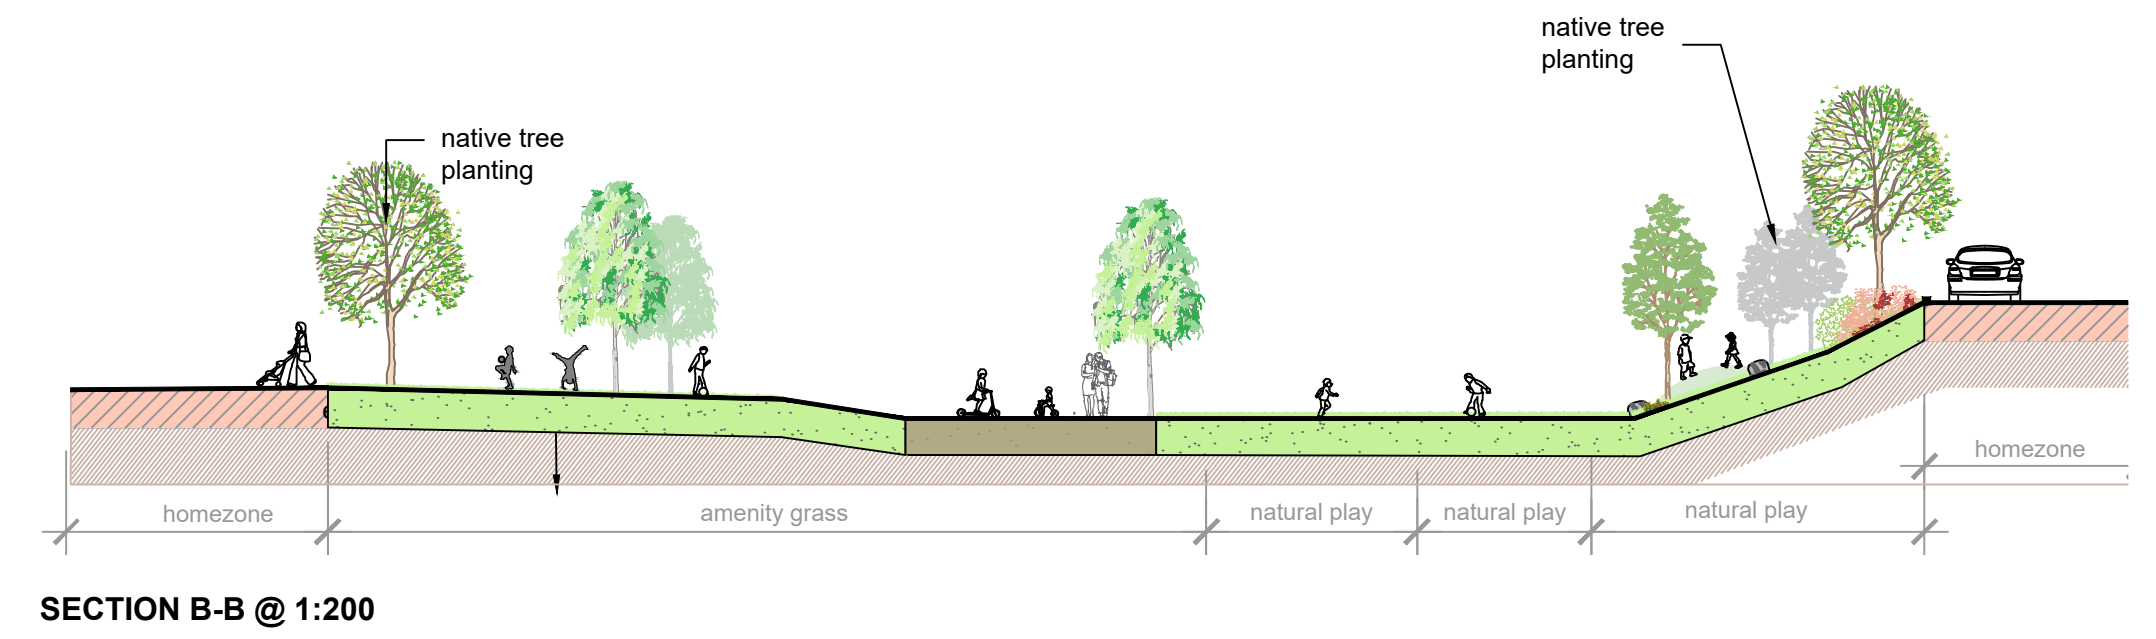


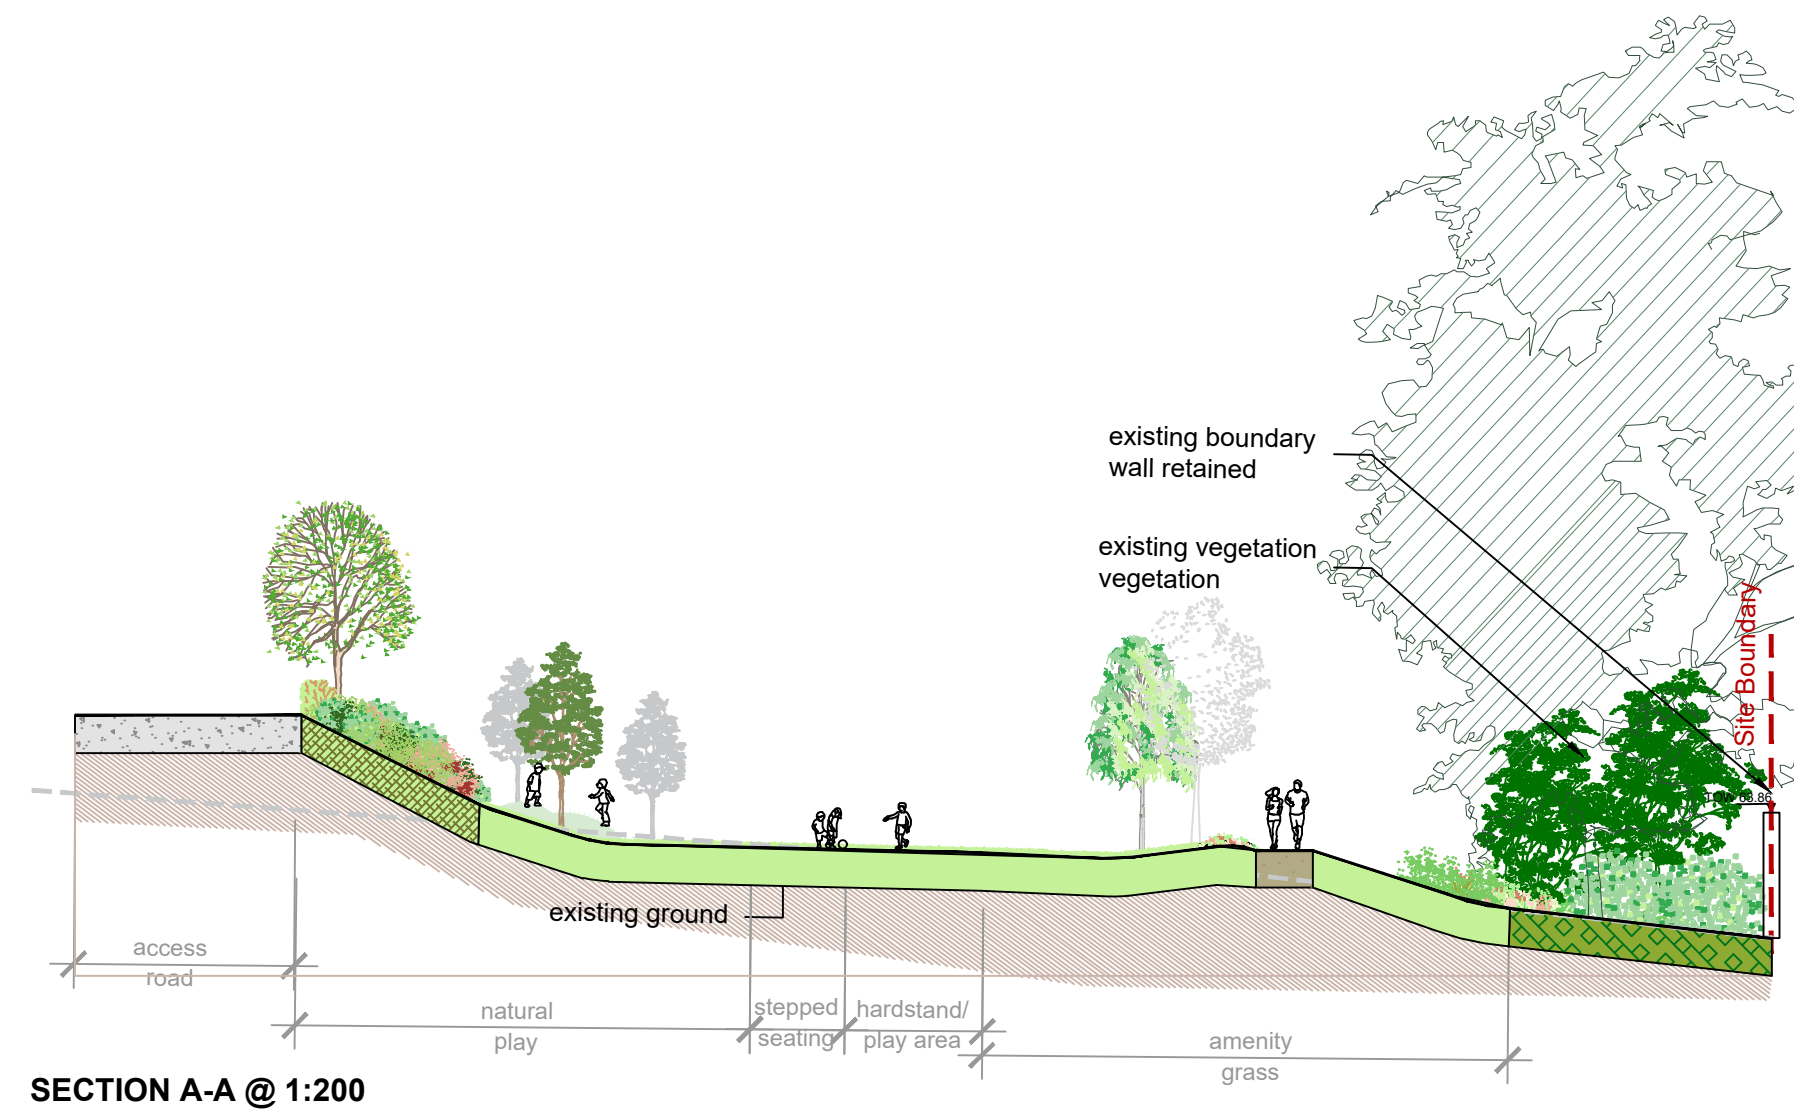


NOTE: THIS DRAWING IS INTENDED FOR THE PURPOSE OF MAKING A PLANNING APPLICATION AND MAY NOT BE USED FOR ANY OTHER PURPOSE.

REV	DATE	AMENDMENT
-----	------	-----------

CUNNANE STRATTON REYNOLDS
LAND PLANNING & DESIGN

CORK OFFICE
COPLEY HALL COTTERS STREET CORK
TEL 021 496 9224 FAX 021 496 9012
EMAIL corkinfo@cstriandplan.ie

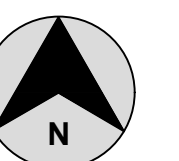

PROJECT:	DATE:	August 2026
POPE'S HILL RESIDENTIAL DEVELOPMENT CO. CORK	SCALE:	1:200@A1
DRAWING:	DRAWN:	AT
SITE SECTIONS	CHECKED:	JK
	DRAWING NO:	24184-2-201