



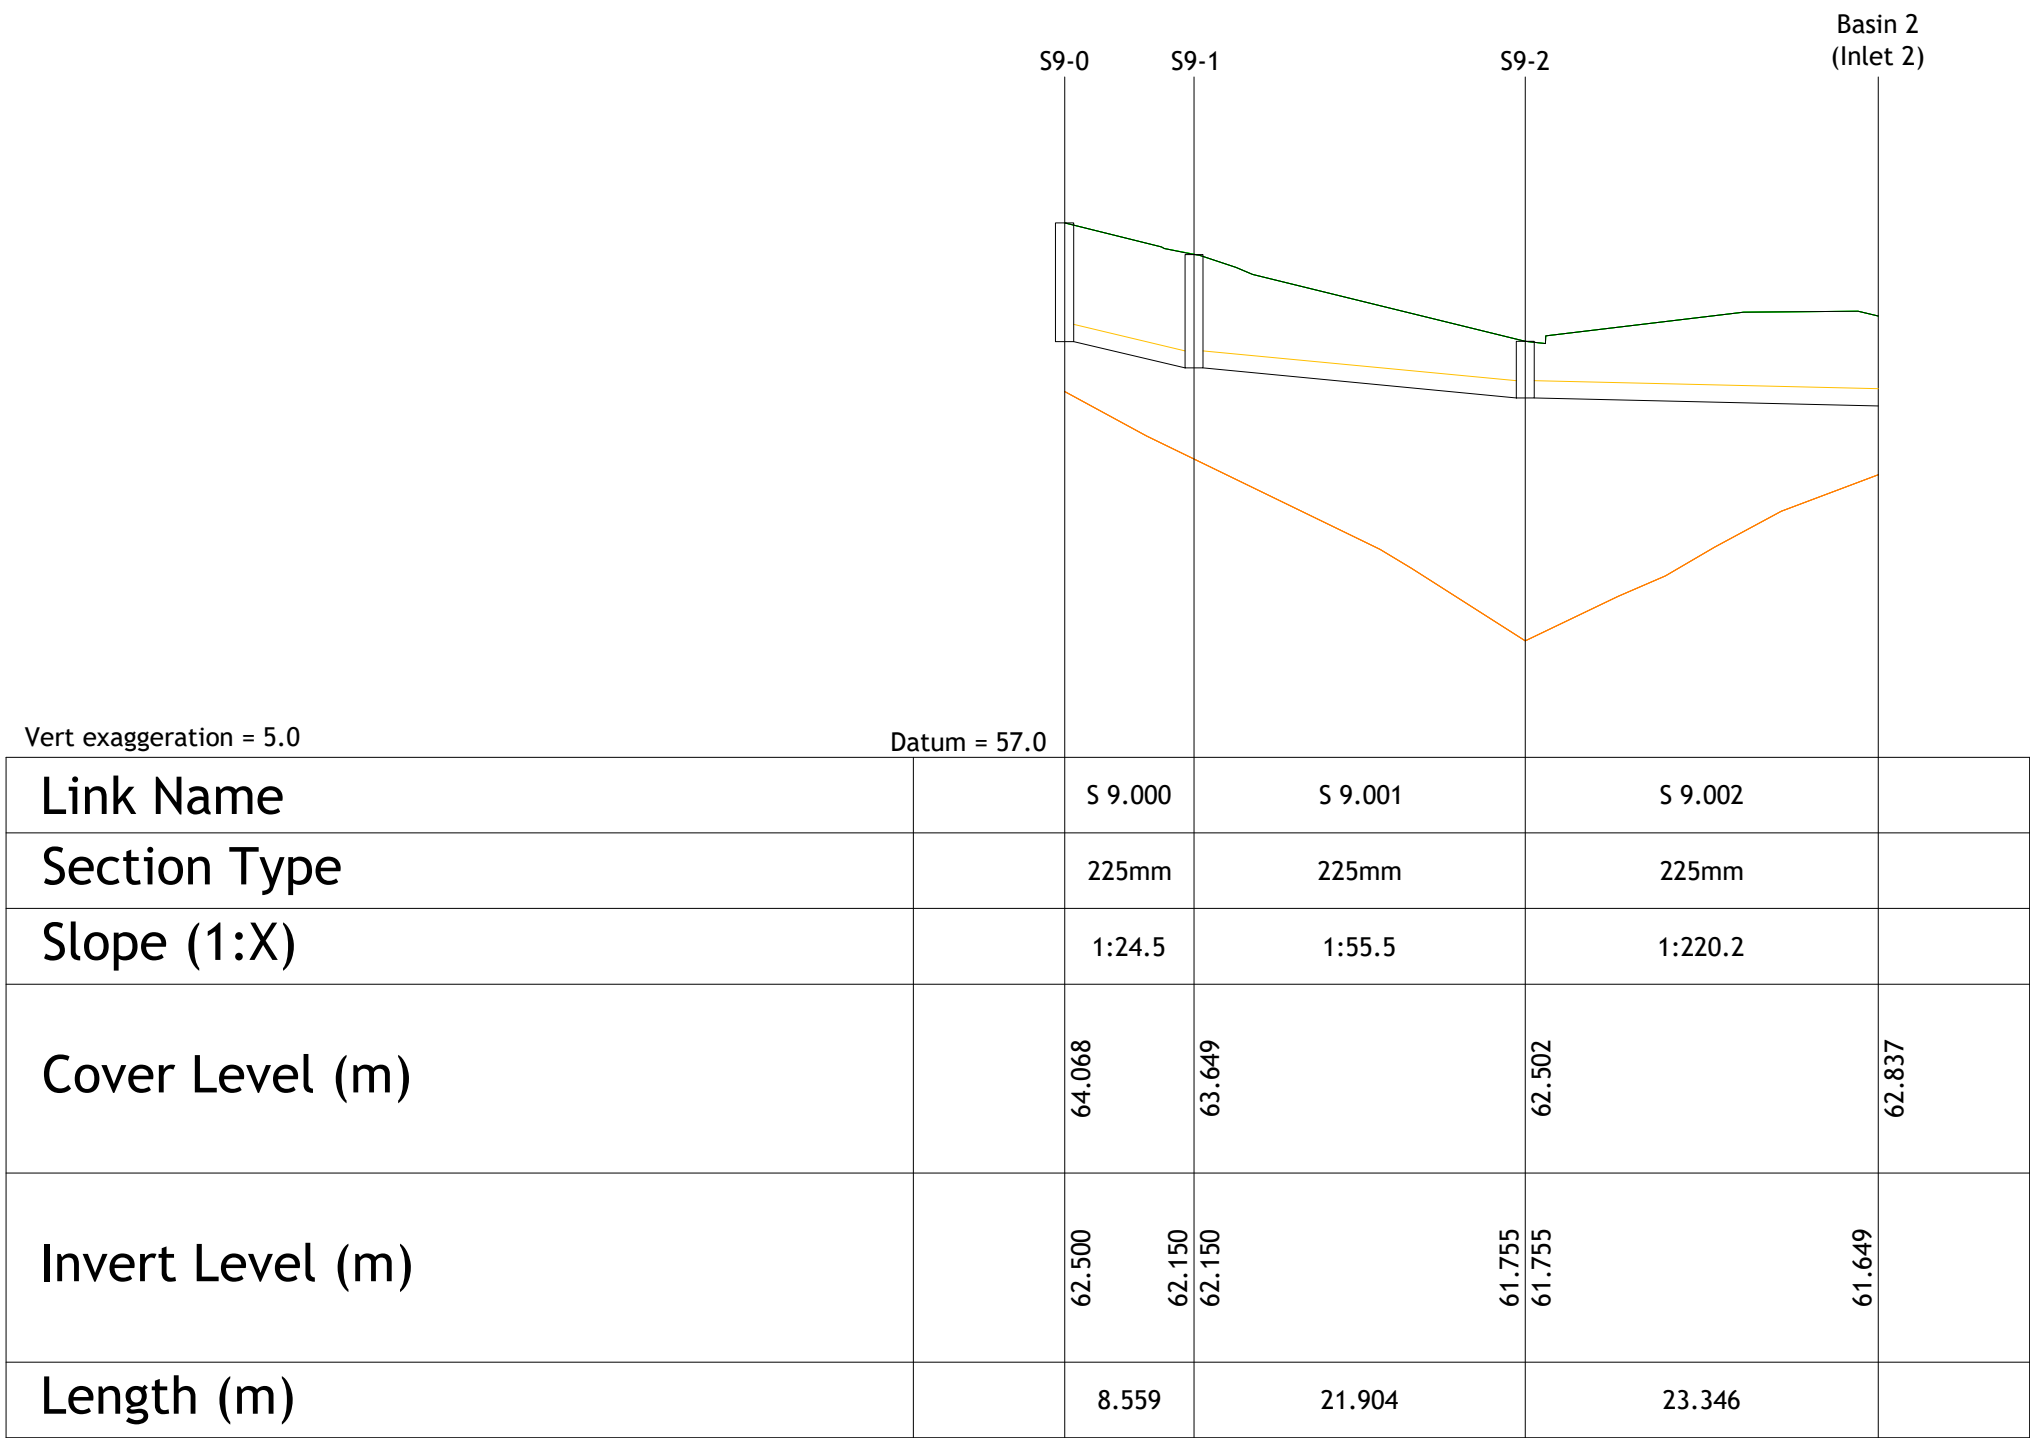

SURFACE WATER LONGITUDINAL SECTION S9-0 TO S9-2 (DETENTION BASIN II)
SCALE 1:500(H) 1:100(V) @ A1
SCALE 1:1000(H) 1:200(V) @ A3

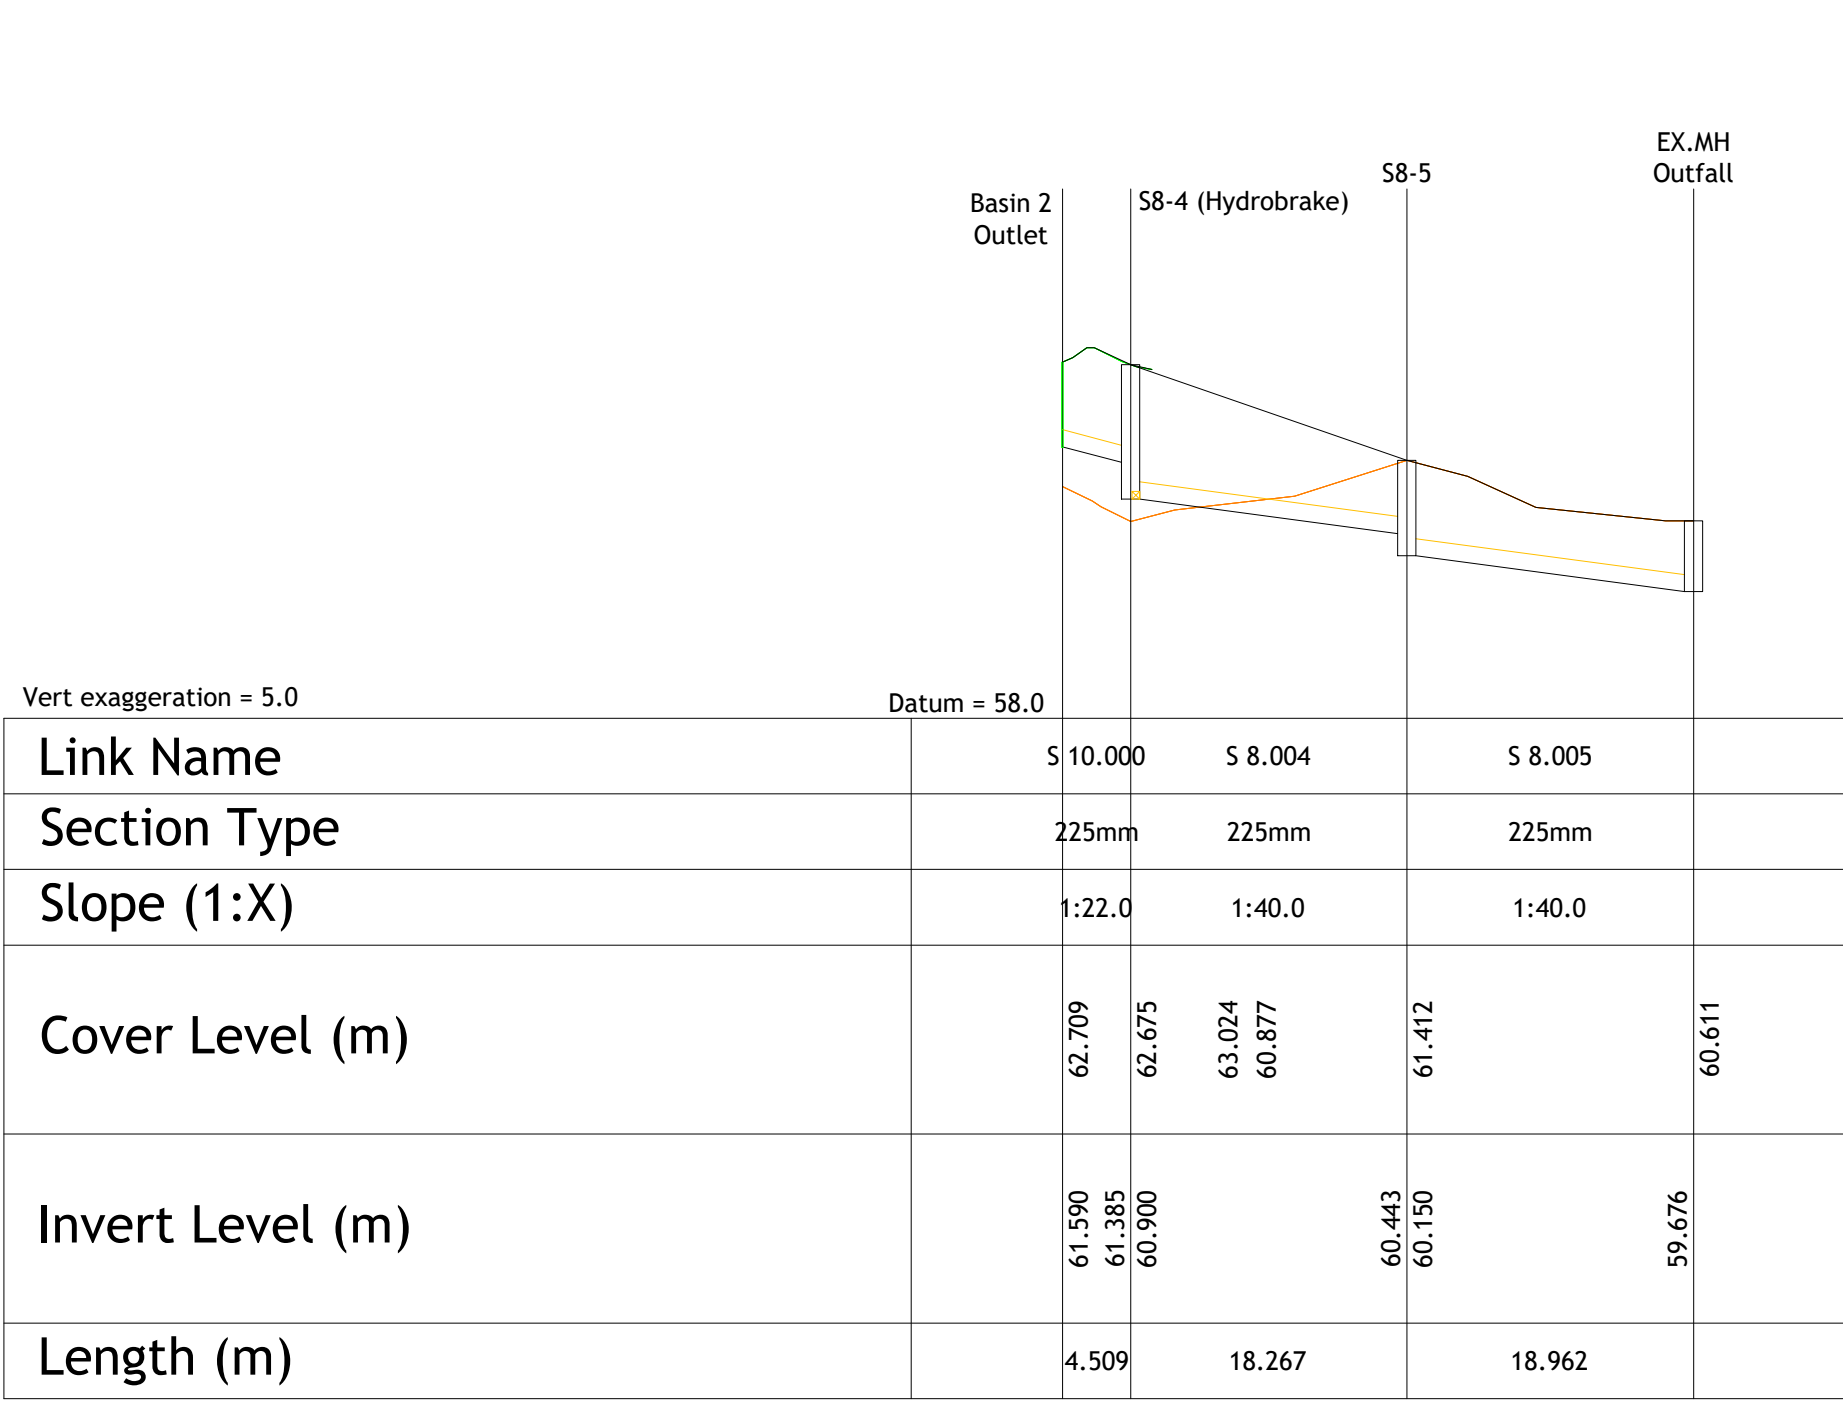

SURFACE WATER LONGITUDINAL SECTION S8-4 TO (EX.MANHOLE OUTFALL)
SCALE 1:500(H) 1:100(V) @ A1
SCALE 1:1000(H) 1:200(V) @ A3

LEGEND

EXISTING GROUND

PROPOSED GROUND