




- GENERAL NOTES:
- DO NOT SCALE. ALL DIMENSIONS ON DRAWINGS ARE IN MILLIMETERS UNLESS NOTED OTHERWISE. USE FIGURED DIMENSIONS ONLY.
 - WHERE REFERENCE IS MADE TO VARIOUS TEST STANDARDS FOR MATERIALS, SUCH STANDARDS SHALL BE THE LATEST EDITION AND/OR ADDENDUM. OTHER STANDARDS MAY ONLY BE CONSIDERED FOLLOWING PRIOR APPROVAL BY THE ENGINEER.
 - ALL LEVELS ARE RELATED TO THE ORDNANCE DATUM (O.D.) - MALIN HEAD UNLESS NOTED OTHERWISE.
 - THE CONTRACTOR IS RESPONSIBLE FOR CONTROLLING ALL GROUND AND SURFACE WATER WITHIN THE SITE DURING THE CONSTRUCTION WORKS. AT NO POINT SHOULD ANY CONTAMINATED WATER FROM THE SITE BE DISCHARGED TO AN EXISTING DRAIN OR SEWER.
 - ANY PROPRIETARY PRODUCTS REFERENCED ON THE DRAWINGS CAN BE SUBSTITUTED WITH EQUIVALENT ALTERNATIVES, FOLLOWING APPROVAL BY EITHER THE ENGINEER.
 - PROPRIETARY PRODUCT NAMES, MANUFACTURERS' NAMES, SUPPLIERS' NAMES, NATIONAL STANDARDS, WHERE A SPECIFICATION OR A DESCRIPTION OF A PRODUCT OR ELEMENT OF WORK INCLUDES A SPECIFIC MAKE OR SOURCE SUCH AS A PRODUCT NAME OR MANUFACTURERS NAME OR A SUPPLIERS NAME, OR A NATIONAL STANDARD, THE SPECIFICATION OR DESCRIPTION SHALL BE DEEMED TO BE ACCOMPANIED BY THE WORDS "OR EQUIVALENT" NOTWITHSTANDING THAT THOSE EXACT WORDS MAY NOT IN FACT ACCOMPANY THE NAME OR STANDARD. THIS ALSO APPLIES WHERE THE NAME OR STANDARD IS ACCOMPANIED BY OTHER WORDS SUCH AS "OR EQUAL APPROVED" OR SUCHLIKE PHRASES.

LEGEND

PROPOSED CARRIAGEWAY	
PROPOSED FOOTPATH	
PROPOSED SHARED SURFACE	
PROPOSED LANDSCAPE AREA	
PROPOSED PARKING AREA	
PROPOSED PERMEABLE PAVING	
PROPOSED BUFF BLISTER TACTILE PAVING	
PROPOSED LANDSCAPE FOOTPATH AS PER LANDSCAPE DETAILS	
PROPOSED BUILDING	
PROPOSED 125mm KERB	
PROPOSED 6mm KERB	
PROPOSED TRANSITION KERB	
PROPOSED FLUSHED KERB	
PROPOSED DROPPED KERB	
FINISHED FLOOR LEVEL	FFL+12.000
EXISTING LEVEL	×10.000

KEY PLAN
Scale: NTS

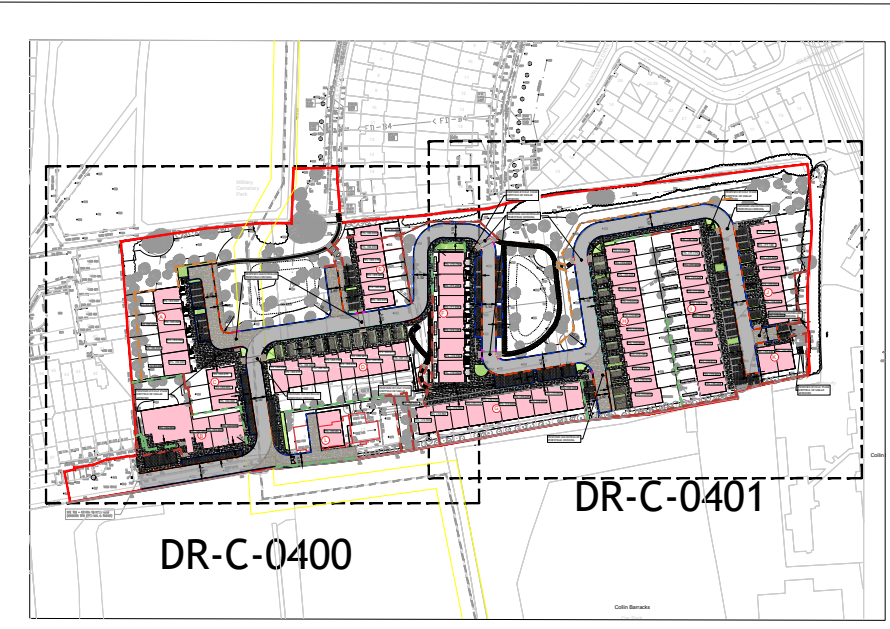


DR-C-0400

DR-C-0401

Tailte Éireann Licence No. CYAL50378050
© Tailte Éireann - Surveying.

© PUNCH Consulting Engineers

This drawing and any design hereon is the copyright of the Consultants and must not be reproduced without their written consent.
All drawings remain the property of the Consultants.
Figured dimension only to be taken from this drawing.
Consultants to be informed immediately of any discrepancies before work proceeds.

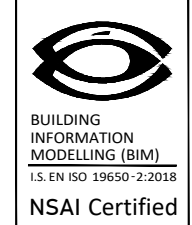

Rev	Amendment	By	Date	Rev	Amendment	By	Date
P01	ISSUED FOR REVIEW & COMMENT	GS	24/07/2025				
P02	ISSUED FOR S 32B MEETING	GS	26/08/2025				
C01	ISSUED FOR PLANNING	GS	25/03/2026				
C02	ISSUED FOR PLANNING RFI	GS	07/08/2026				

Rev	Amendment	By	Date

Client:
PONTORAC LTD



Project: POPE'S HILL RESIDENTIAL DEVELOP, POPE'S HILL, CO.CORK				
Title: ROADS LAYOUT - SHEET 1				
Drawn: Geraldo Souza	Date drawn: 13/06/2025	Technician Check: Liam Lonergan	Engineer Check: Geraldo Souza	Approved: Thomas Horan
Project No: 244132	Model Ref: 244132-PUNCH-XX-XX-M2-C-0400-0401	Drawing Status: A0 (Planning)		
Scale @ A1: 1:250	Document No: 244132-PUNCH-XX-XX-DR-C-0400	Revision No: C02		
Scale @ A3: 1:500				