


Section A-A - Block D&E
1 : 200



Section B-B - Block F & G Long Section
1 : 200

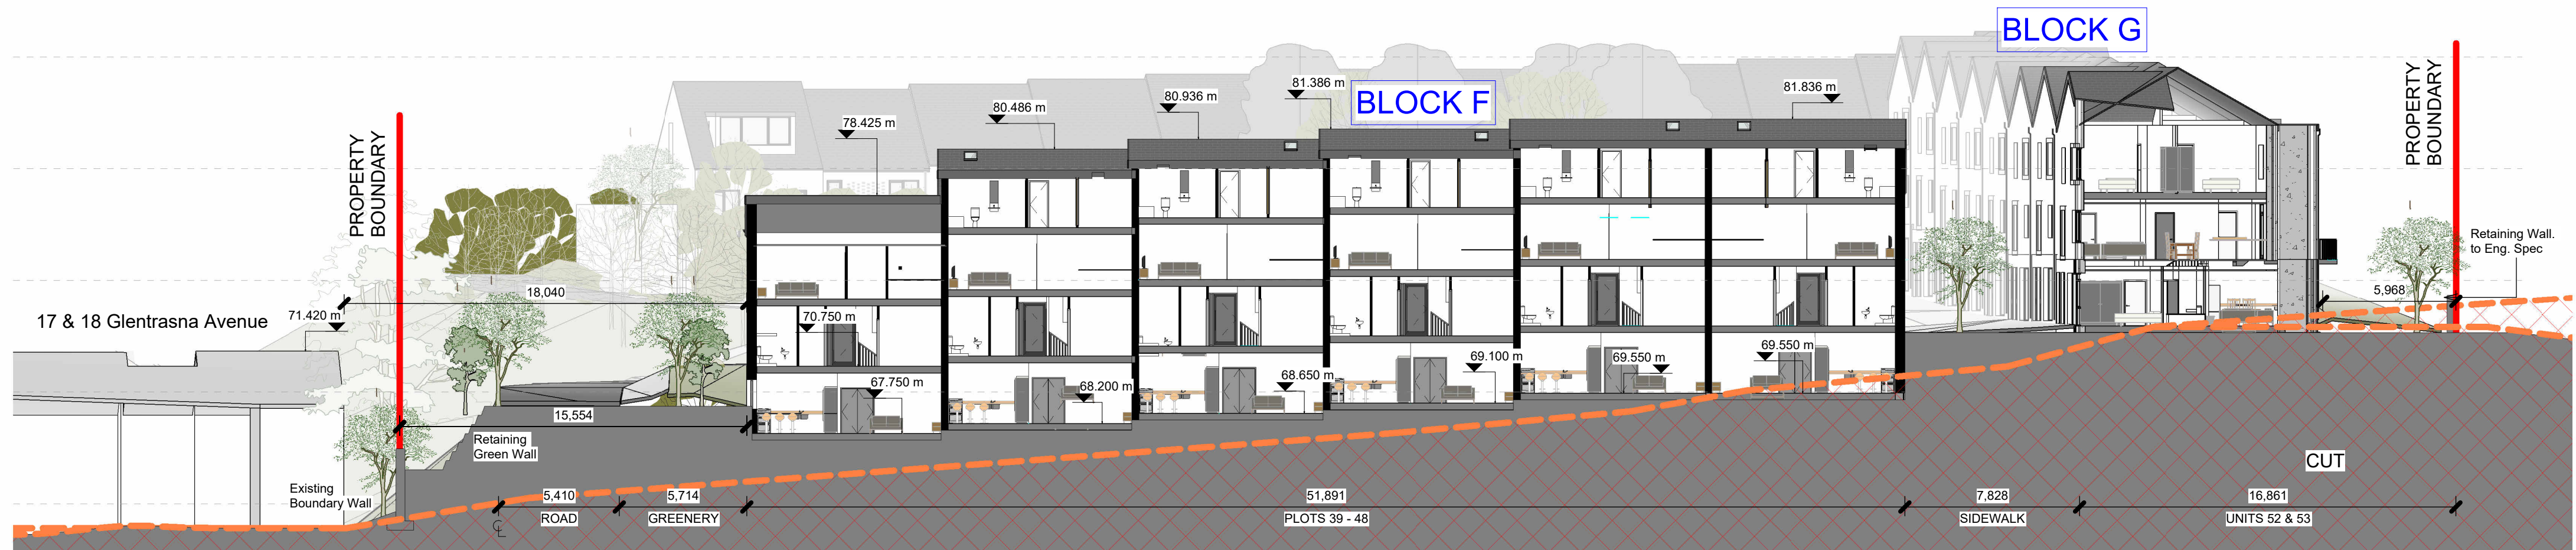

Section C-C - Block D, H & I Long Section
1 : 200




Section D-D - Block A & E - Cross Section
1 : 200


Notes:

- Do not scale from this drawing. Use figured dimensions in all cases.
- Verify dimensions on site and report any discrepancies to the Architect immediately.
- This drawing is to be read in conjunction with the Architect's Specification.
- © This drawing is copyright and may only be reproduced with the Architect's permission.

Drawing Notes:

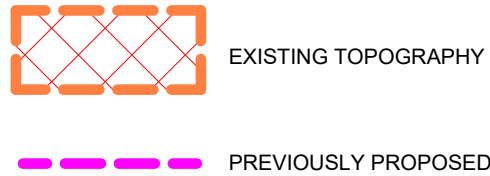

P3-S-04	20.07.2026	IT	Issued for Planning
P3-S-03	21.02.2026	IT	Issued for Planning
P3-S-02	06.08.2025	IT	Issued for Planning
P3-S-01	08.11.24	IT	Issued for Information
Rev.	Date	Drawn	Details of Issue / Revision

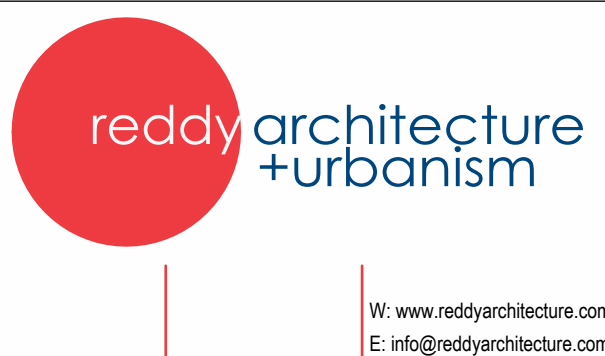

Client Details:
Pontorac Ltd

Project Details:
**Proposed Residential Development
Pope's Hill, Cork**

Drawing Title:
Contextual Sections & Elevations (1 of 4)

Job No.	Sheet Size:	Scale @A1:
P23-288C		As indicated
Issue Date:	Drawn By:	Reviewed By:
29.07.2026	IT	PM
Status:	Purpose of Issue:	
P3	PLANNING PERMISSION	
Project-Originator-Zone-Level-Type-Role-Classification-Number		Revision
P23-288C-RAU-XX-ZZ-DR-A-3000		P3-S-04