


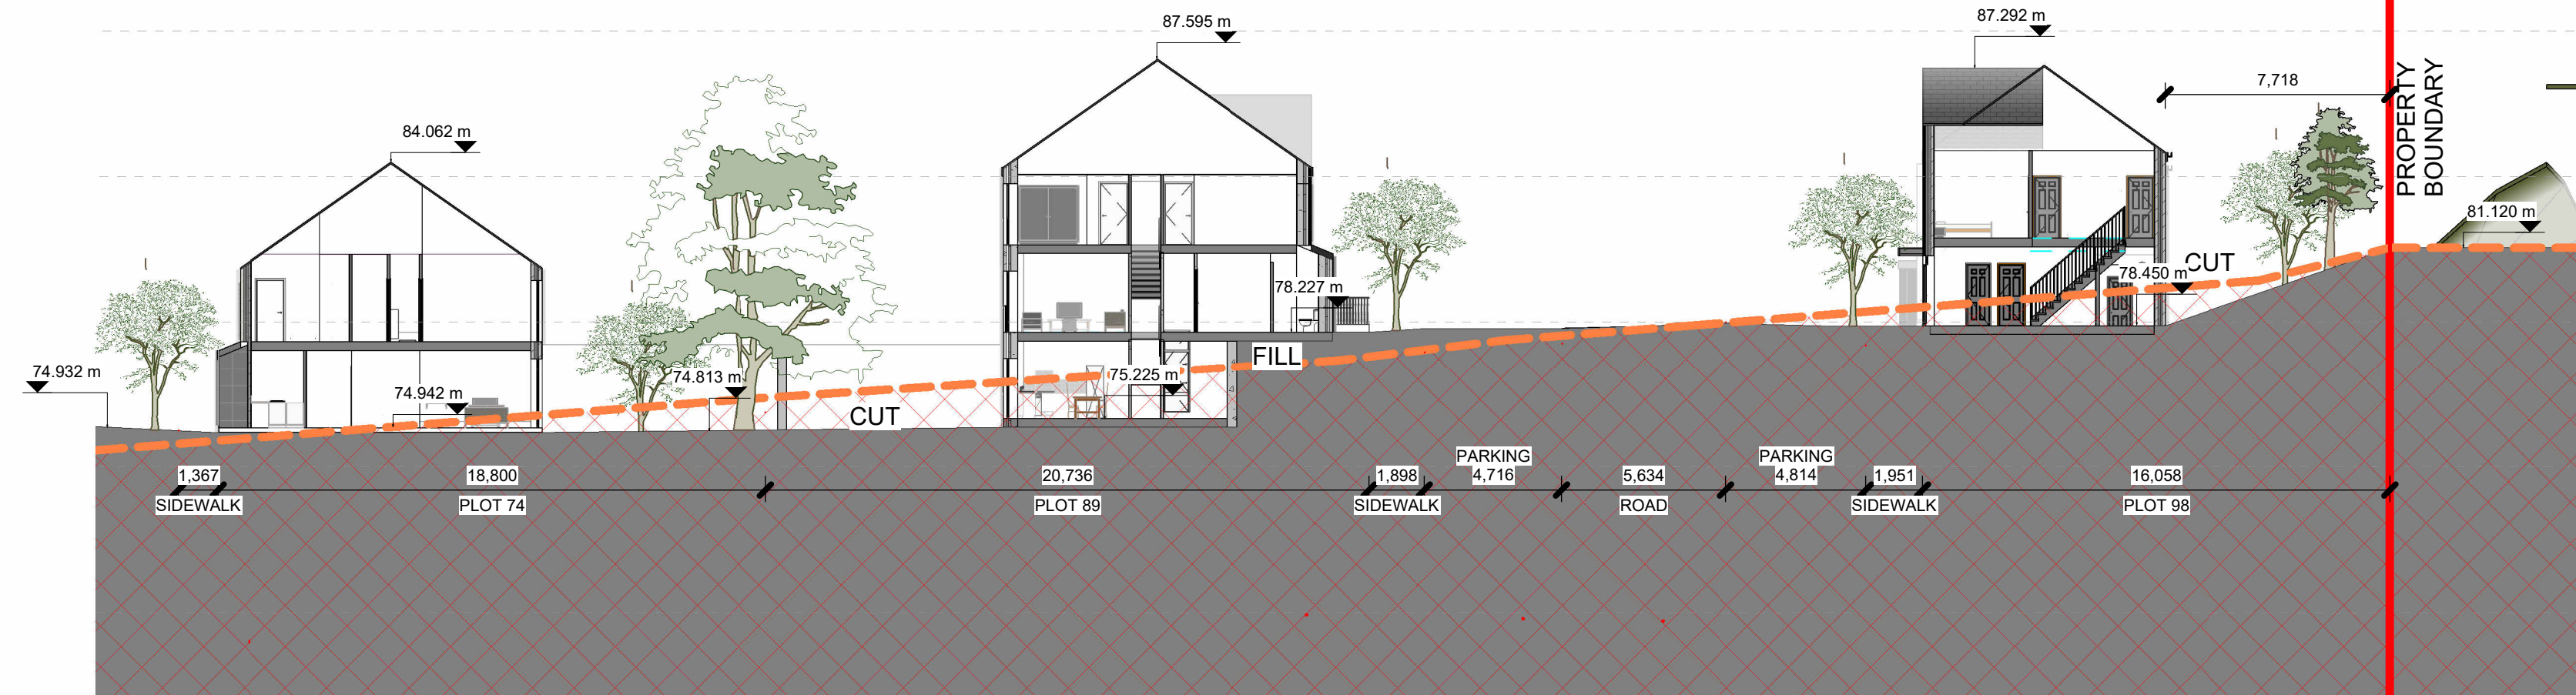

BLOCK H

BLOCK I


BLOCK J

Section E-E - Block H, I & J - Cross Section 1
1 : 200




BLOCK I

Section F-F - Block I - Long Section
1 : 200

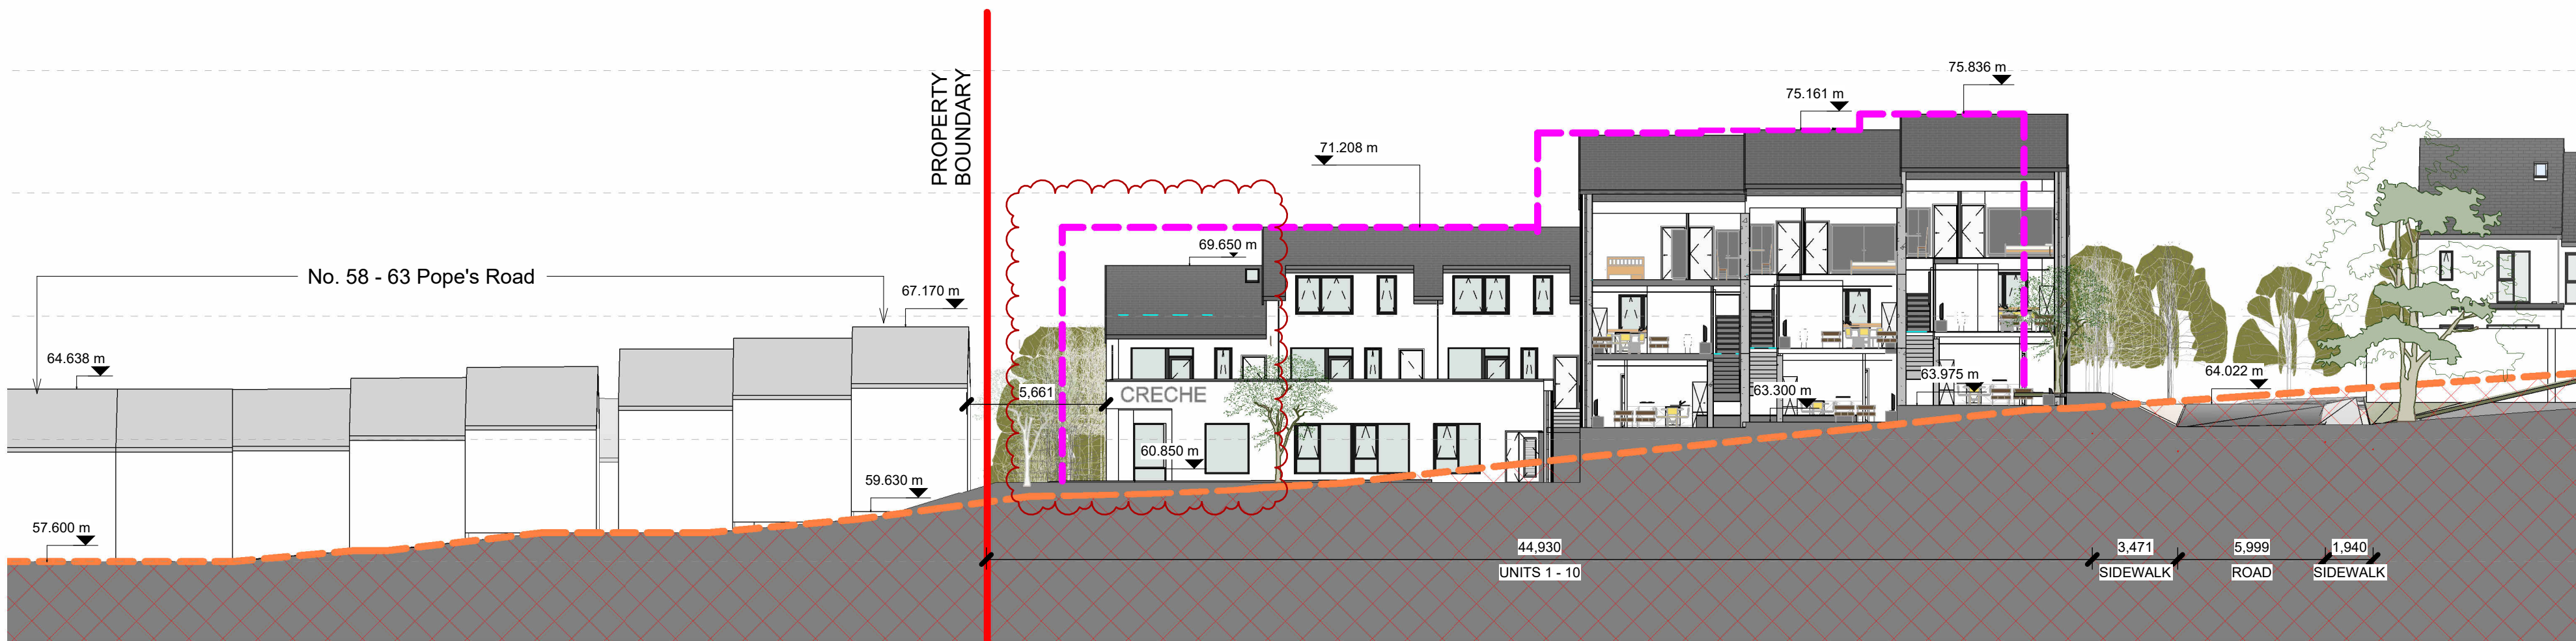

BLOCK B

Section G-G - Block B - Long Section
1 : 200

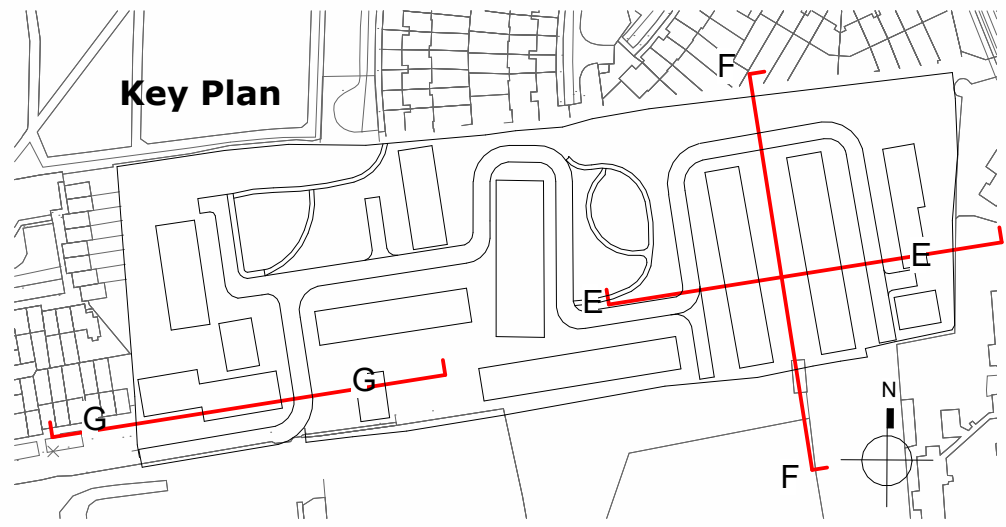

Notes:

- Do not scale from this drawing. Use figured dimensions in all cases.
- Verify dimensions on site and report any discrepancies to the Architect immediately.
- This drawing is to be read in conjunction with the Architect's Specification.
- © This drawing is copyright and may only be reproduced with the Architect's permission.

Drawing Notes:



P3-S-04	29.07.2026	IT	Issued for Planning
P3-S-03	21.02.2026	IT	Issued for Planning
P3-S-02	06.08.2025	IT	Issued for Planning
P3-S-01	08.11.24	IT	Issued for Information

Rev.	Date	Drawn	Details of Issue / Revision
------	------	-------	-----------------------------

Issues & Revisions

reddyarchitecture
+urbanism

W: www.reddyarchitecture.com
E: info@reddyarchitecture.com

Client Details:
Pontorac Ltd

Project Details:
**Proposed Residential Development
Pope's Hill, Cork**

Drawing Title:
Contextual Sections & Elevations (2 of 4)

Job No. **P23-288C** Sheet Size: Scale @A1:
As indicated

Issue Date: 29.07.2026 Drawn By: IT Reviewed By: PM

Status: **P3** Purpose of Issue: **PLANNING PERMISSION**

Project-Originator-Zone-Level-Type-Role-Classification-Number Revision
P23-288C-RAU-XX-ZZ-DR-A-3001 P3-S-04