



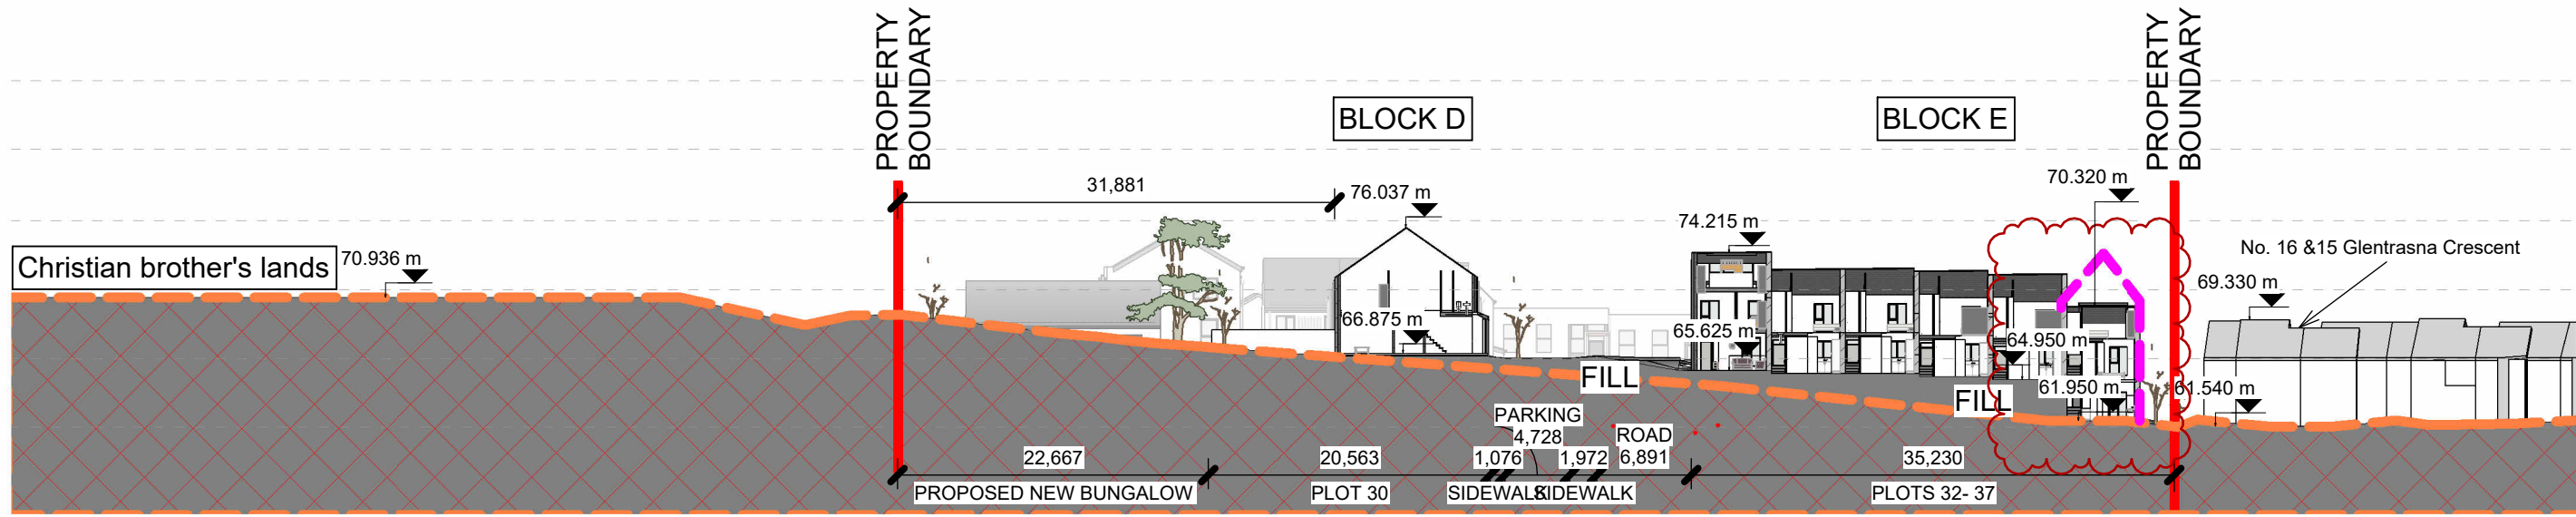


Section A-A
1 : 500

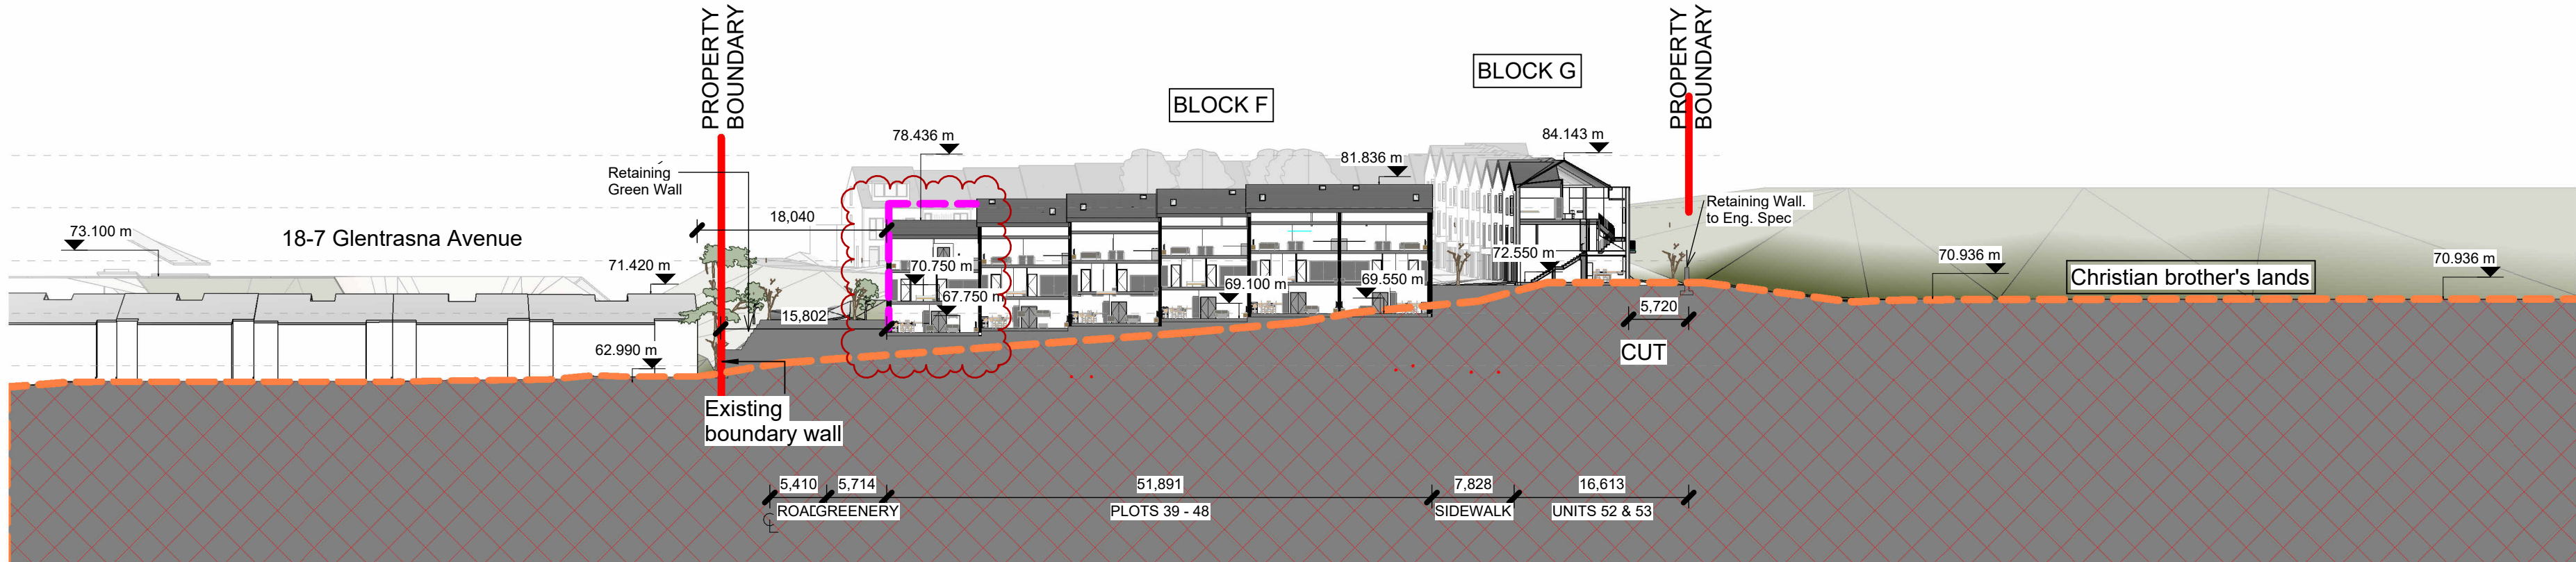


Section B-B
1 : 500



Section C-C
1 : 500

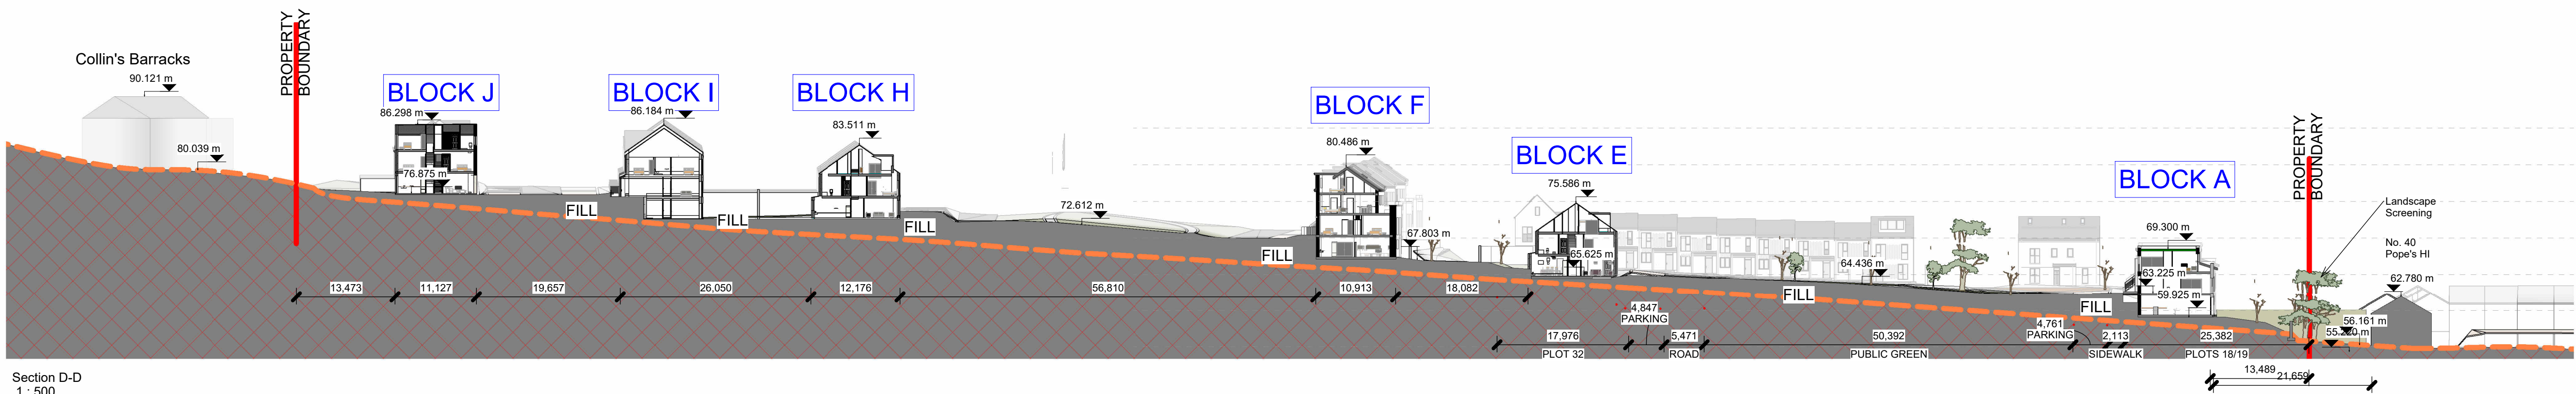

Section D-D
1 : 500

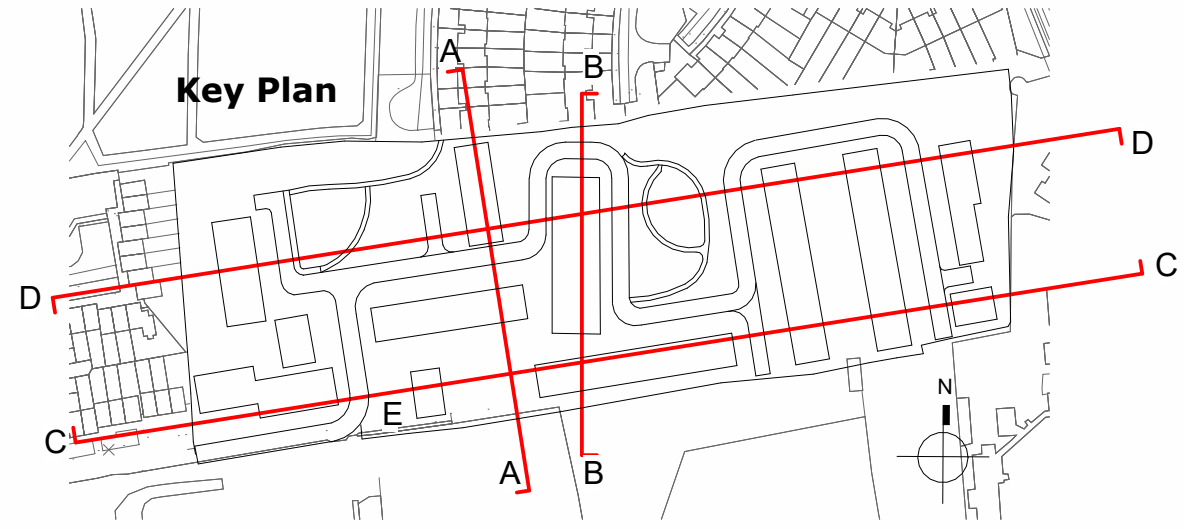

- Notes:**
- Do not scale from this drawing. Use figured dimensions in all cases.
 - Verify dimensions on site and report any discrepancies to the Architect immediately.
 - This drawing is to be read in conjunction with the Architect's Specification.
 - © This drawing is copyright and may only be reproduced with the Architect's permission.
- Drawing Notes:**
-  EXISTING TOPOGRAPHY
 -  PREVIOUSLY PROPOSED

P3-S-04	29.07.2026	IT	Issued for Planning
P3-S-03	21.02.2026	IT	Issued for Planning
P3-S-02	06.08.2025	IT	Issued for Planning
P3-S-01	08.11.24	IT	Issued for Information
Rev.	Date	Drawn	Details of Issue / Revision

Issues & Revisions



W: www.reddyarchitecture.com
E: info@reddyarchitecture.com

Client Details:
Pontorac Ltd

Project Details:
**Proposed Residential Development
Pope's Hill, Cork**

Drawing Title:
Contextual Sections & Elevations (3 of 4)

Job No.	Sheet Size:	Scale @A1:
P23-288C		As indicated
Issue Date:	Drawn By:	Reviewed By:
29.07.2026	IT	PM
Status:	Purpose of Issue:	
P3	PLANNING PERMISSION	
Project-Originator-Zone-Level-Type-Role-Classification-Number	Revision	
P23-288C-RAU-XX-ZZ-DR-A-3002		P3-S-04