




- GENERAL NOTES:**
- DO NOT SCALE. ALL DIMENSIONS ON DRAWINGS ARE IN MILLIMETERS UNLESS NOTED OTHERWISE. USE FIGURED DIMENSIONS ONLY.
  - THE CONTRACTOR SHALL PROVIDE ALL MEASURES NECESSARY TO PROTECT THE EXISTING PUMPHOUSE DURING CONSTRUCTION. SUCH MEASURES SHALL INCLUDE, BUT NOT BE LIMITED TO, BRACING, SHORING OF LOADS DUE TO CONSTRUCTION EQUIPMENT, ETC. BEFORE RELATED WORK COMMENCES THE CONTRACTOR SHALL SUBMIT A METHOD STATEMENT AND SEQUENCE OF WORK TO THE ENGINEER FOR APPROVAL.
  - WHERE REFERENCE IS MADE TO VARIOUS TEST STANDARDS FOR MATERIALS, SUCH STANDARDS SHALL BE THE LATEST EDITION AND/OR ADDENDUM. OTHER STANDARDS MAY ONLY BE CONSIDERED FOLLOWING PRIOR APPROVAL BY THE ENGINEER.
  - THE CONTRACTOR IS TO ESTABLISH AND VERIFY ALL OPENINGS AND INSERTS FOR ARCHITECTURAL, MECHANICAL, ELECTRICAL, PLUMBING AND SUBCONTRACTORS DRAWINGS PRIOR TO CONSTRUCTION.
  - OPTIONS WHERE INDICATED ARE FOR CONTRACTORS CONVENIENCE. THE CONTRACTOR SHALL BE RESPONSIBLE FOR ALL CHANGES NECESSARY IF HE CHOOSES AN OPTION AND HE SHALL COORDINATE ALL DETAILS.
  - ALL LEVELS ARE RELATED TO THE ORDINANCE DATUM (O.D.) - MALIN HEAD UNLESS NOTED OTHERWISE
  - THE CONTRACTOR IS RESPONSIBLE FOR CONTROLLING ALL GROUND AND SURFACE WATER WITHIN THE SITE DURING THE CONSTRUCTION WORKS. AT NO POINT SHOULD ANY CONTAMINATED WATER FROM THE SITE BE DISCHARGED TO AN EXISTING DRAIN OR SEWER.
  - ANY PROPRIETARY PRODUCTS REFERENCED ON THE DRAWINGS CAN BE SUBSTITUTED WITH EQUIVALENT ALTERNATIVES, FOLLOWING APPROVAL BY EITHER THE ENGINEER.
  - PROPRIETARY PRODUCT NAMES, MANUFACTURERS NAMES, SUPPLIERS NAMES, NATIONAL STANDARDS, WHERE A SPECIFICATION OR A DESCRIPTION OF A PRODUCT OR ELEMENT OF WORK INCLUDES A SPECIFIC MAKE OR SOURCE SUCH AS A PRODUCT NAME OR MANUFACTURERS NAME OR A SUPPLIERS NAME, OR A NATIONAL STANDARD, THE SPECIFICATION OR DESCRIPTION SHALL BE DEEMED TO BE ACCOMPANIED BY THE WORDS "OR EQUIVALENT" NOTWITHSTANDING THAT THOSE EXACT WORDS MAY NOT IN FACT ACCOMPANY THE NAME OR STANDARD. THIS ALSO APPLIES WHERE THE NAME OR STANDARD IS ACCOMPANIED BY OTHER WORDS SUCH AS "OR EQUAL APPROVED" OR "SUCH LIKE PHRASES."

**LEGEND:**

FINISHED FLOOR LEVEL	FFL:12.000
PROPOSED SLOPE	1:100
PROPOSED ROAD LEVEL	10.000 CH:100
PROPOSED PATH/PARKING LEVEL	10.000
EXISTING LEVEL	10.000
PROPOSED BUILDING	[Pink Box]
RETAINING WALLS - TYPE 1 (Low Level, 0.0m-1.2m)	[Green Line] o RW-T1 o
RETAINING WALLS - TYPE 2 (Medium Level, 1.2m-3.0m)	[Red Line] o RW-T2 o
RETAINING WALLS - TYPE 3 (High Level, 3.0m - 5.0m)	[Orange Line] o RW-T3 o

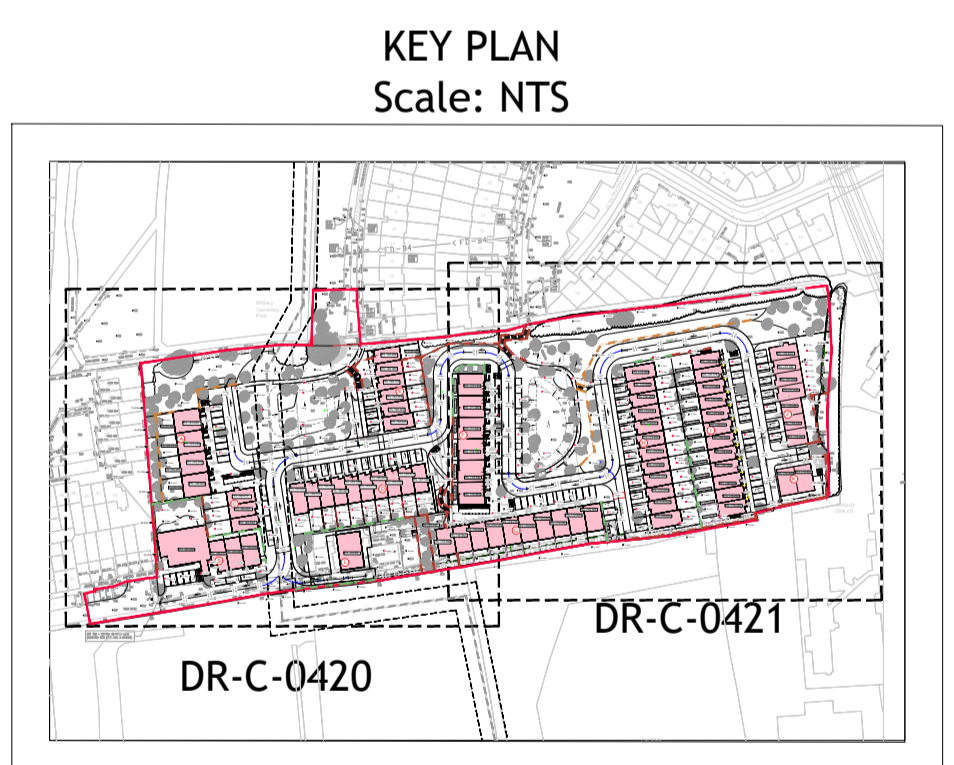

Taitte Éireann Licence No. CYAL50378050  
© Taitte Éireann - Surveying.

**© PUNCH Consulting Engineers**  
This drawing and any design hereon is the copyright of the Consultants and must not be reproduced without their written consent.  
All drawings remain the property of the Consultants.  
Figured dimension only to be taken from this drawing.  
Consultants to be informed immediately of any discrepancies before work proceeds.



Rev	Amendment	By	Date	Rev	Amendment	By	Date	Client:
P01	ISSUED FOR REVIEW & COMMENT	GS	24/07/2025					
P02	ISSUED FOR S 32B MEETING	GS	26/08/2025					
C01	ISSUED FOR PLANNING	GS	25/03/2026					

**PUNCH**  
consulting engineers  
Dublin | Limerick | Cork | Galway | Glasgow

Project: POPE'S HILL RESIDENTIAL DEVELOP, POPE'S HILL, CO. CORK  
Title: PROPOSED SITE LEVELS LAYOUT - SHEET 1  
Drawn: Geraldo Souza  
Date drawn: 13/06/2025  
Model Ref: 244132-PUNCH-XX-XX-W2-C-0420-0421  
Scale @ A1: 1:250  
Scale @ A3: 1:500  
Technician Check: Liam Lonergan  
Engineer Check: Geraldo Souza  
Approved: Thomas Horan  
Drawing Status: AD (Planning)  
Revision No: C01