



PROPOSED 6.0m WAYLEAVE
(3.0m EITHER SIDE OF PIPE)

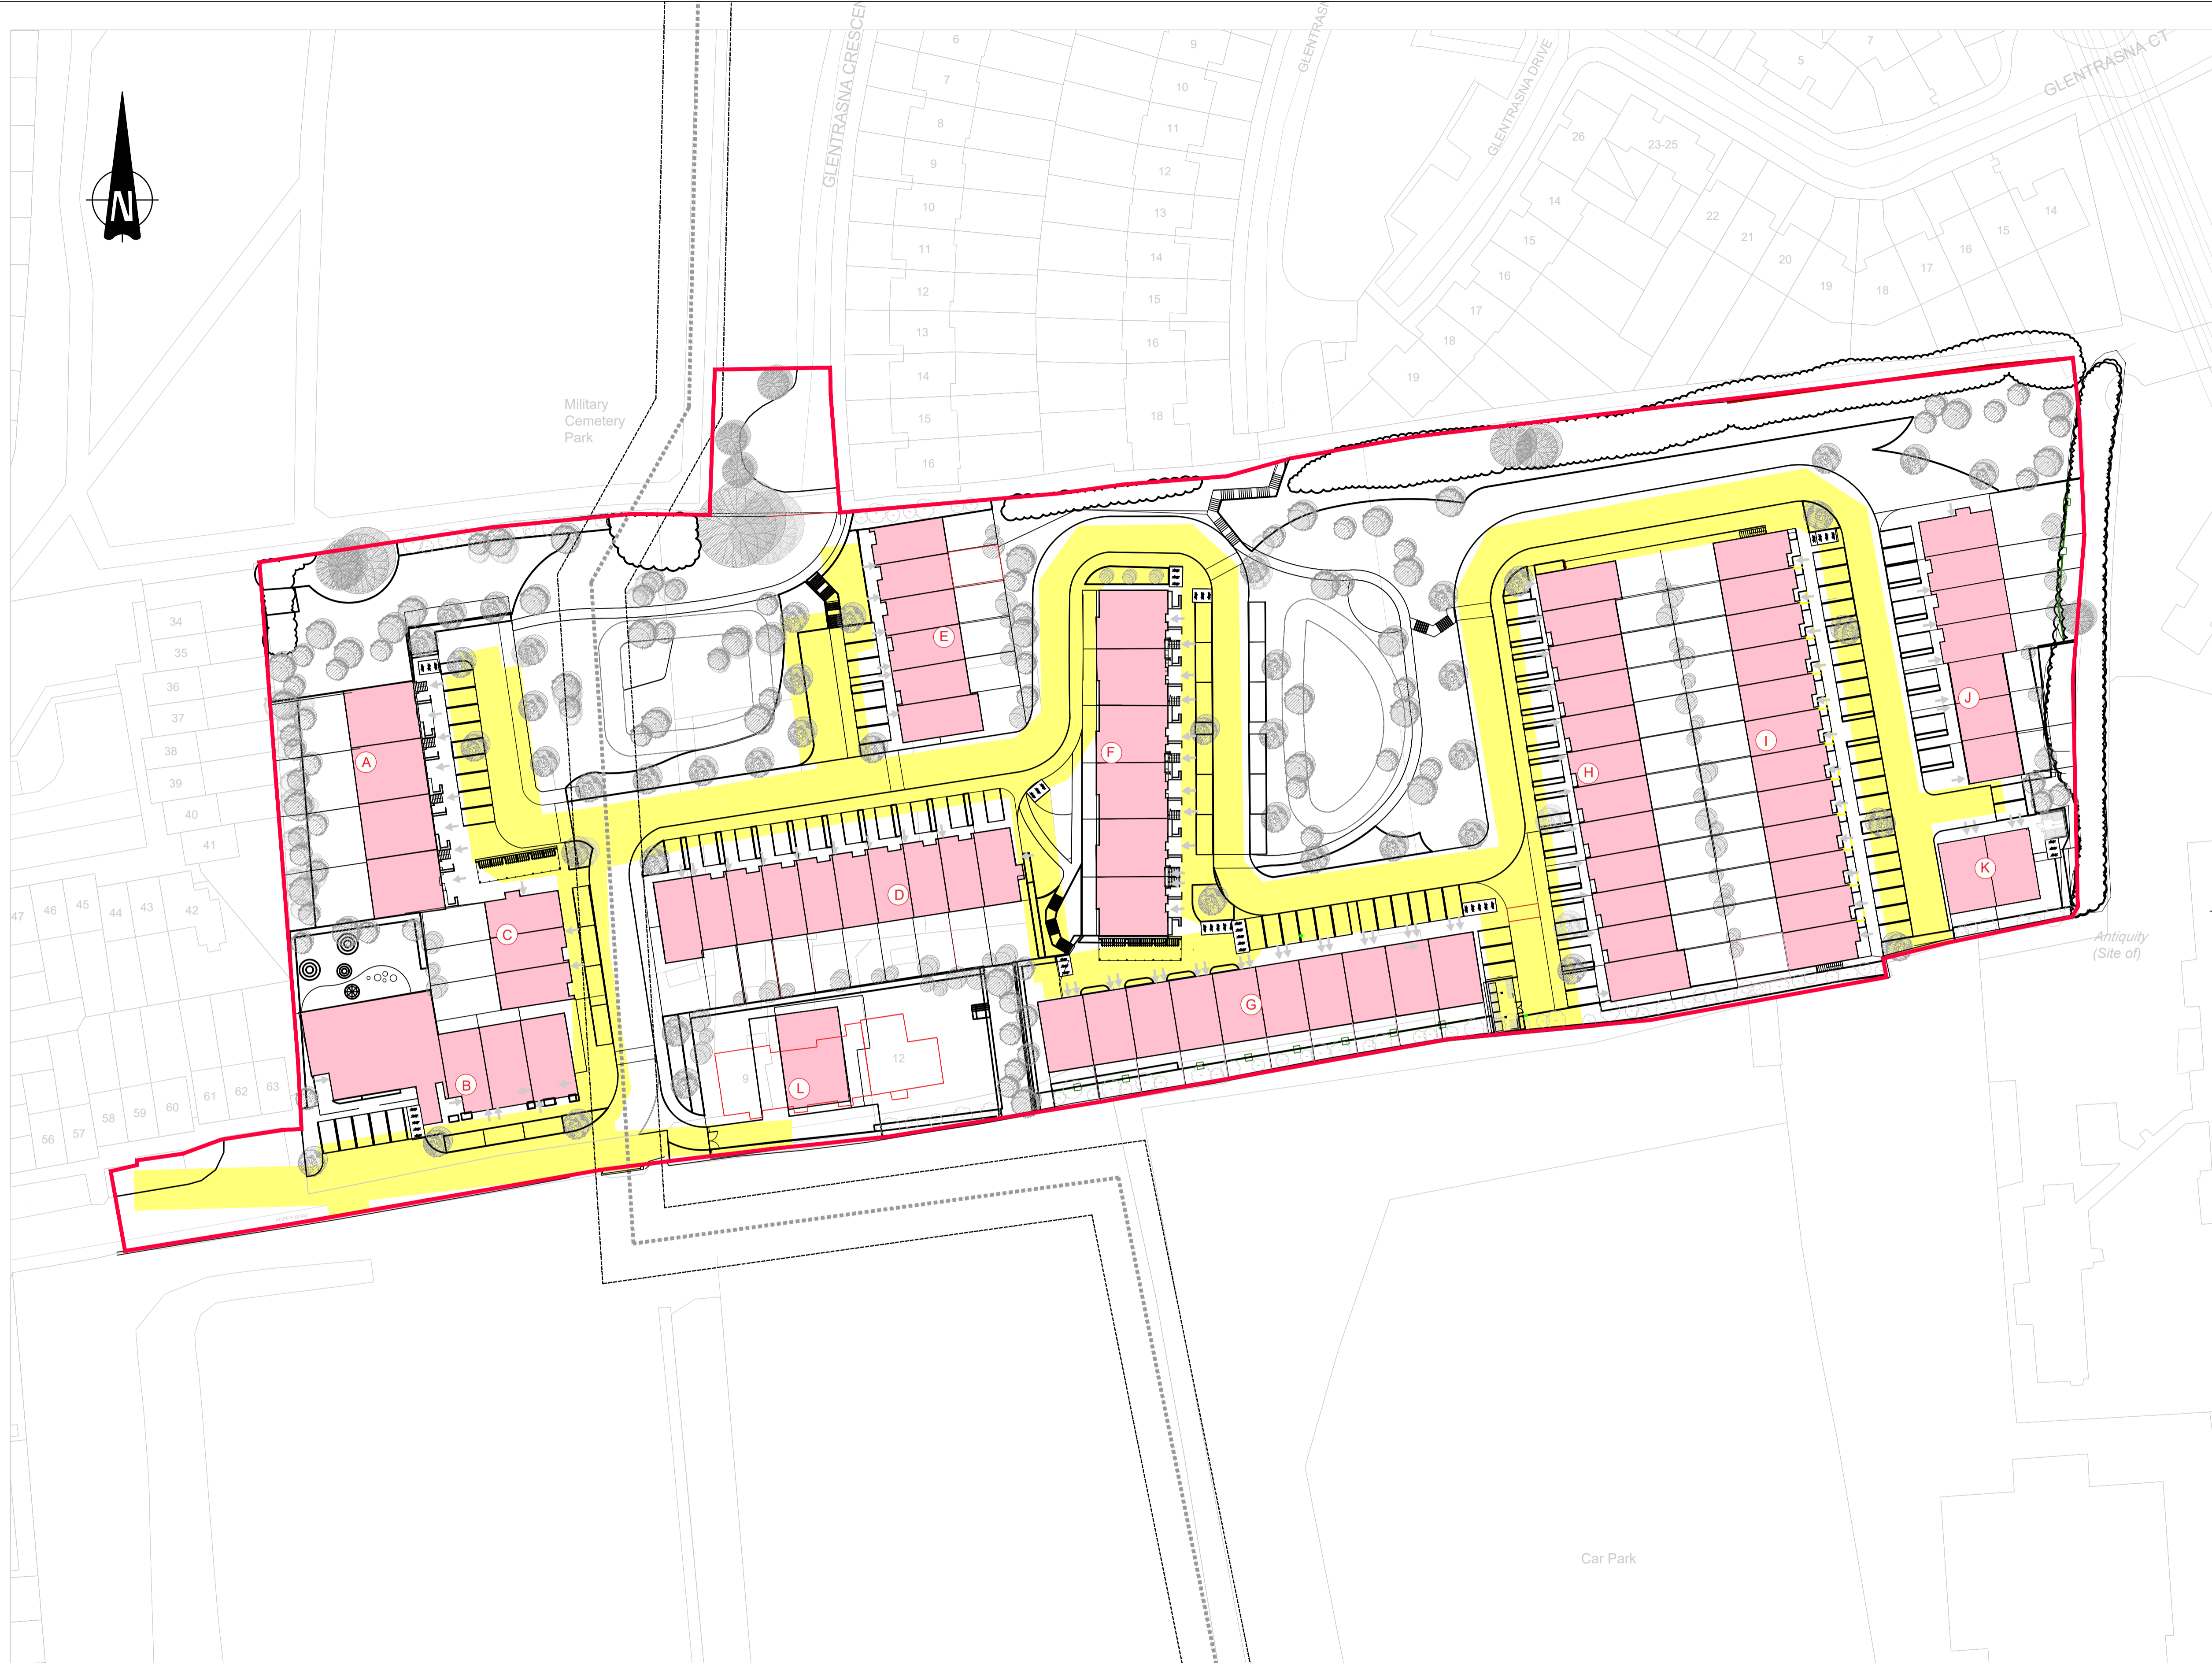

Tailte Éireann Licence No. CYAL50443614
© Tailte Éireann - Surveying.

© PUNCH Consulting Engineers
This drawing and any design herein is the copyright of the Consultants and must not be reproduced without their written consent.
All drawings remain the property of the Consultants.
Figured dimension only to be taken from this drawing.
Consultants to be informed immediately of any discrepancies before work proceeds.

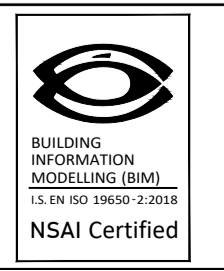

Rev	Amendment	By	Date	Rev	Amendment	By	Date
P01	ISSUED FOR REVIEW AND COMMENT	GS	24/07/2025				
C01	ISSUED FOR PLANNING	GS	25/03/2026				

Rev	Amendment	By	Date	Client:
				PONTORAC LTD



Project: POPE'S HILL RESIDENTIAL DEVELOP, POPE'S HILL, CO. CORK			
Title: UISCE ÉIREANN EASEMENT			
Drawn: L Lonergan	Date drawn: 09/07/2025	Technician Check: L Lonergan	Engineer Check: G Souza
Project No: 244132	Model Ref: 244132-PUNCH-XX-XX-M2-C-0950	Drawing Status: A0 (Planning)	Approved: N Cronin
Scale @ A1: 1:500	Scale @ A3: 1:1000	Document No: 244132-PUNCH-XX-XX-DR-C-0950	Revision No: C01