



PROTECTIVE FENCING

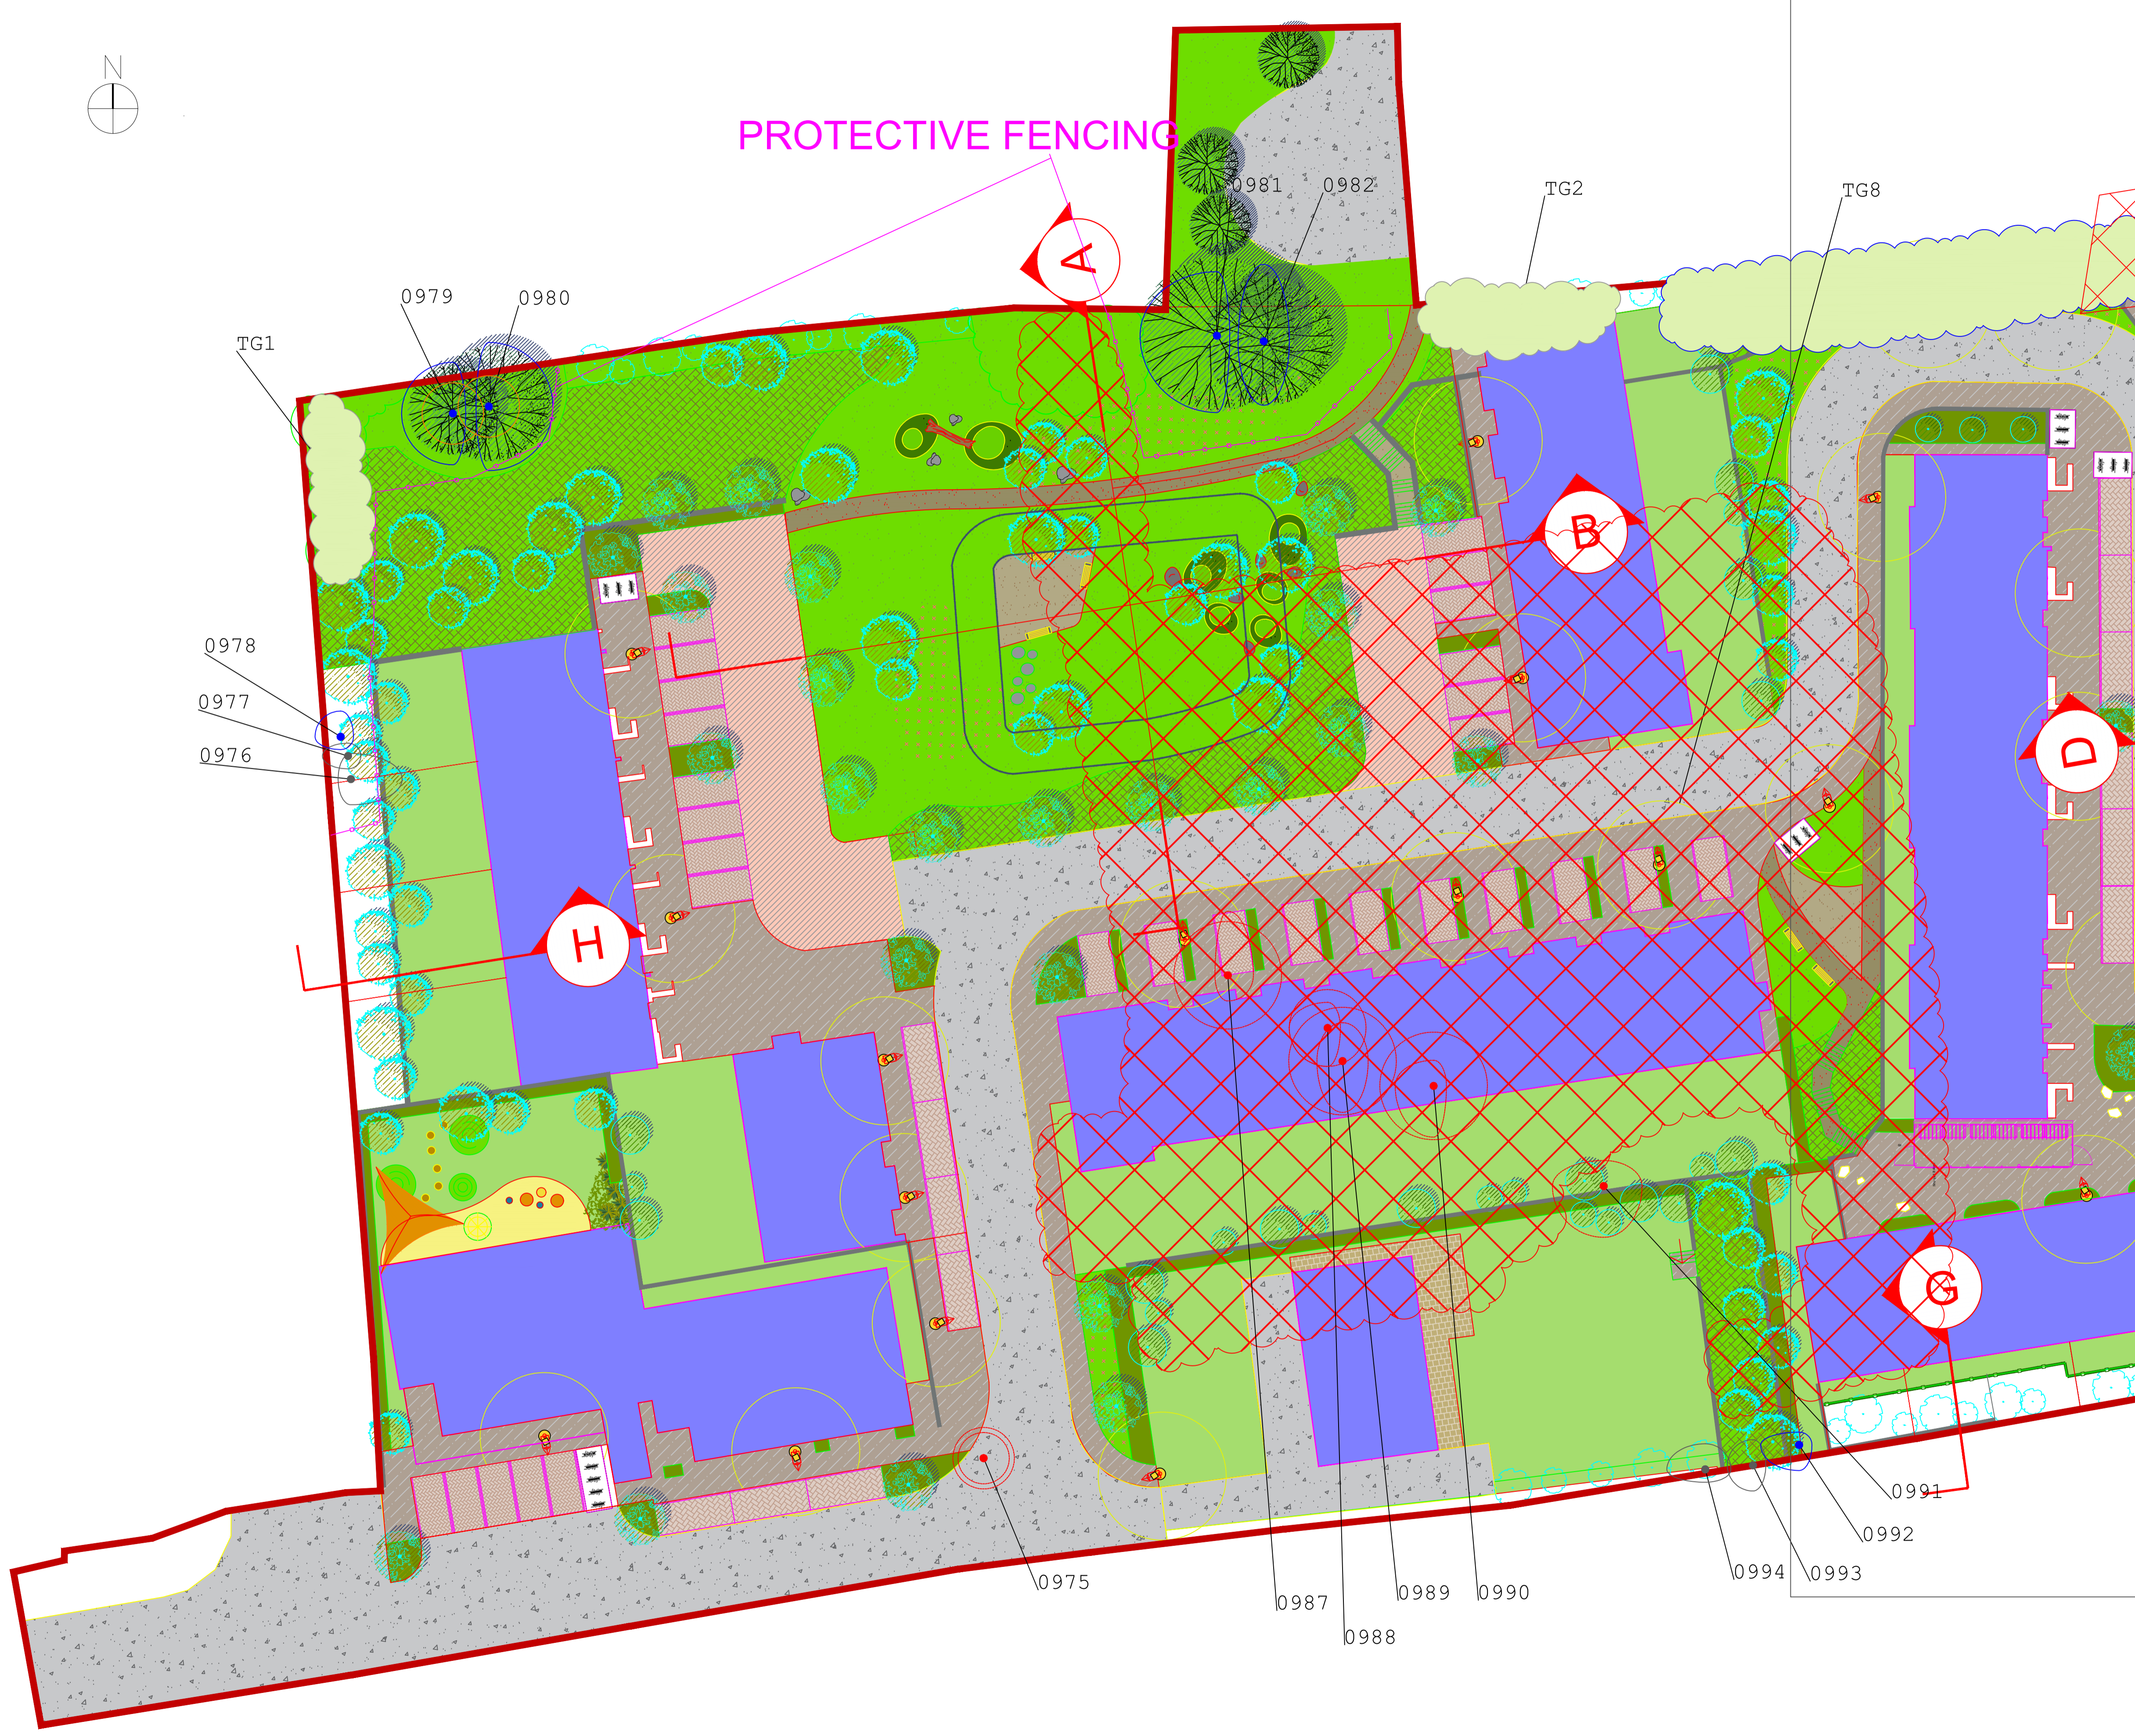

KEY

- Category A: TREES OF HIGH QUALITY
- Category B: TREES OF MODERATE QUALITY
- Category C: TREES OF LOW QUALITY
- Category U: TREES UNSUITABLE FOR RETENTION
- ROOT PROTECTION AREA -BS5837:2012
- TREES TO BE REMOVED
- TREE GROUP/HEDGEROW TO BE REMOVED
- NO DIG/GROUND PROTECTION REQUIRED
- CONSTRUCTION EXCLUSION ZONE (CEZ)
- GROUND PROTECTION MATS
- TREE PROTECTION FENCING
- TREE GROUP - Outline colour indicates category A,B,C,U
- HEDGEROW - Outline colour indicates category A,B,C,U

Drawing to be interpreted with reference to the Arboricultural Assessment & Impact document.

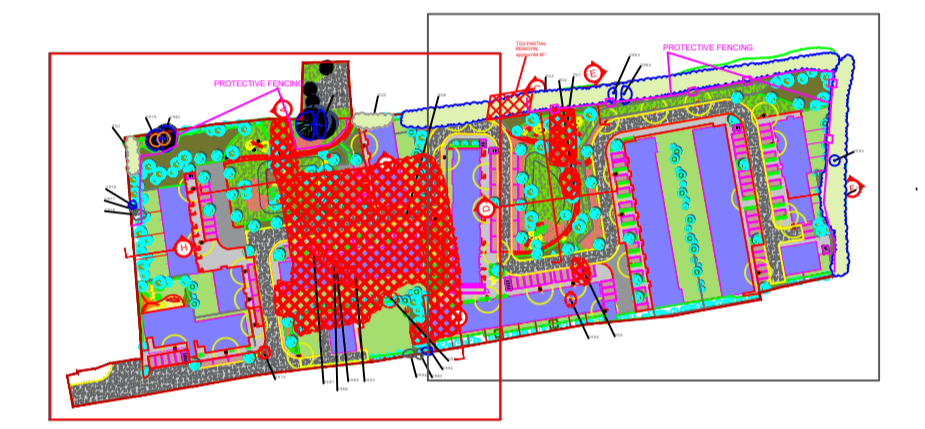

REVISIONS		
REV	DATE	DESCRIPTION
0	23-04-2024	
1	04-11-2024	REVISED LAYOUT
2	01-09-2025	REVISED LAYOUT
3	10-03-2026	REVISED LAYOUT

PROJECT:
RESIDENTIAL DEVELOPMENT - POPE'S HILL, BLACKPOOL, CORK.


DRAWING TITLE: TREE PROTECTION PLAN **SCALE:** NTS

DRAWN BY: P.HOLLY

STATUS: PLANNING

DRAWING NO: TPP1624 SHEET 1 OF 2

NOTES
Do Not Scale. Use Figured Dimensions Only.
Not for Construction Purpose unless Specifically Marked.
© THIS DRAWING IS COPYRIGHT OF HOLLY ARBORICULTURE LTD.

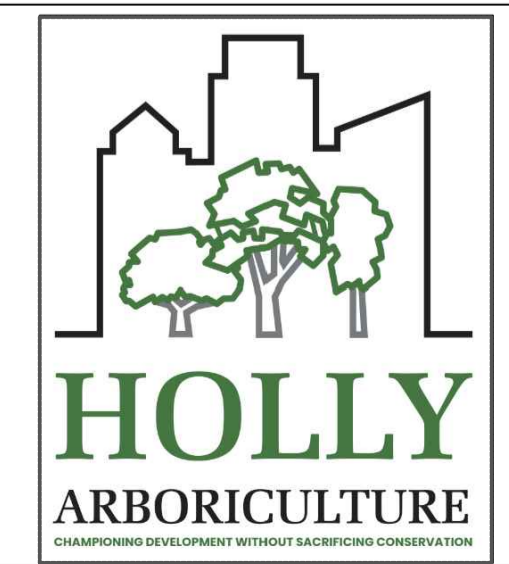




KEY

- Category A: TREES OF HIGH QUALITY
- Category B: TREES OF MODERATE QUALITY
- Category C: TREES OF LOW QUALITY
- Category U: TREES UNSUITABLE FOR RETENTION
- ROOT PROTECTION AREA -BS5837:2012
- TREES TO BE REMOVED
- TREE GROUP/HEDGEROW TO BE REMOVED
- NO DIG/GROUND PROTECTION REQUIRED
- CONSTRUCTION EXCLUSION ZONE (CEZ)
- GROUND PROTECTION MATS
- TREE PROTECTION FENCING
- TREE GROUP - Outline colour indicates category A,B,C,U
- HEDGEROW - Outline colour indicates category A,B,C,U

Drawing to be interpreted with reference to the Arboricultural Assessment & Impact document.

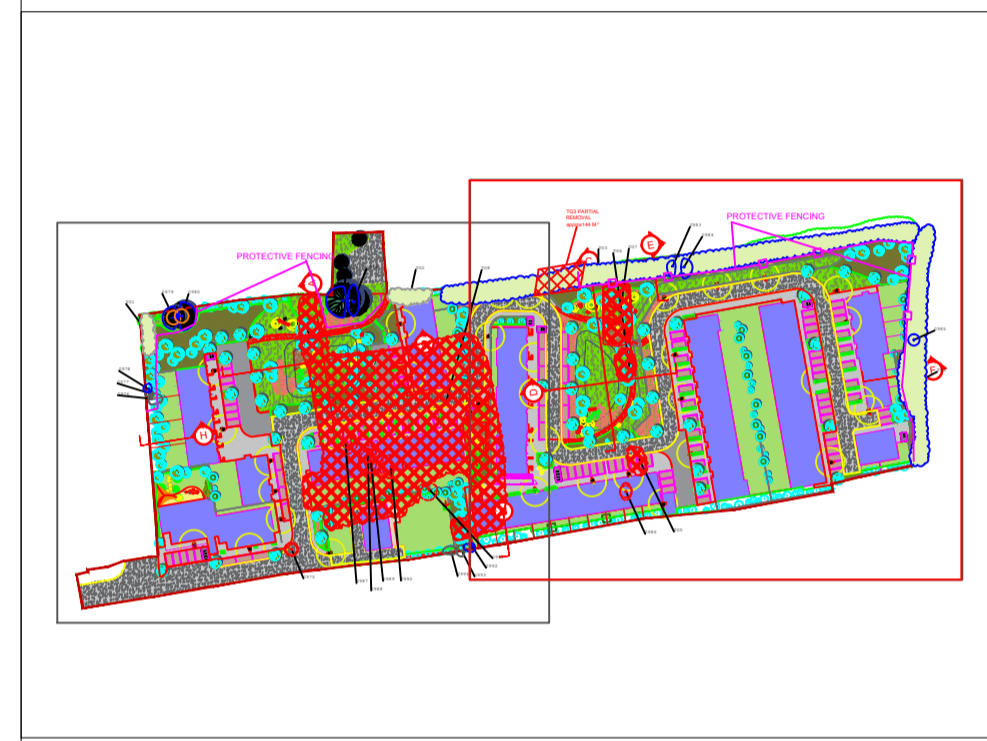

REVISIONS		
REV	DATE	DESCRIPTION
0	23-04-2024	
1	04-11-2024	
2	01-09-2025	

PROJECT:
RESIDENTIAL DEVELOPMENT - POPE'S HILL, BLACKPOOL, CORK.

DRAWING TITLE: TREE PROTECTION PLAN SCALE: NTS

DRAWN BY: P.HOLLY

STATUS: PLANNING

DRAWING NO: TPP1624 SHEET 2 OF 2

NOTES
Do Not Scale. Use Figured Dimensions Only.
Not for Construction Purpose unless Specifically Marked.
© THIS DRAWING IS COPYRIGHT OF HOLLY ARBORICULTURE LTD.

