



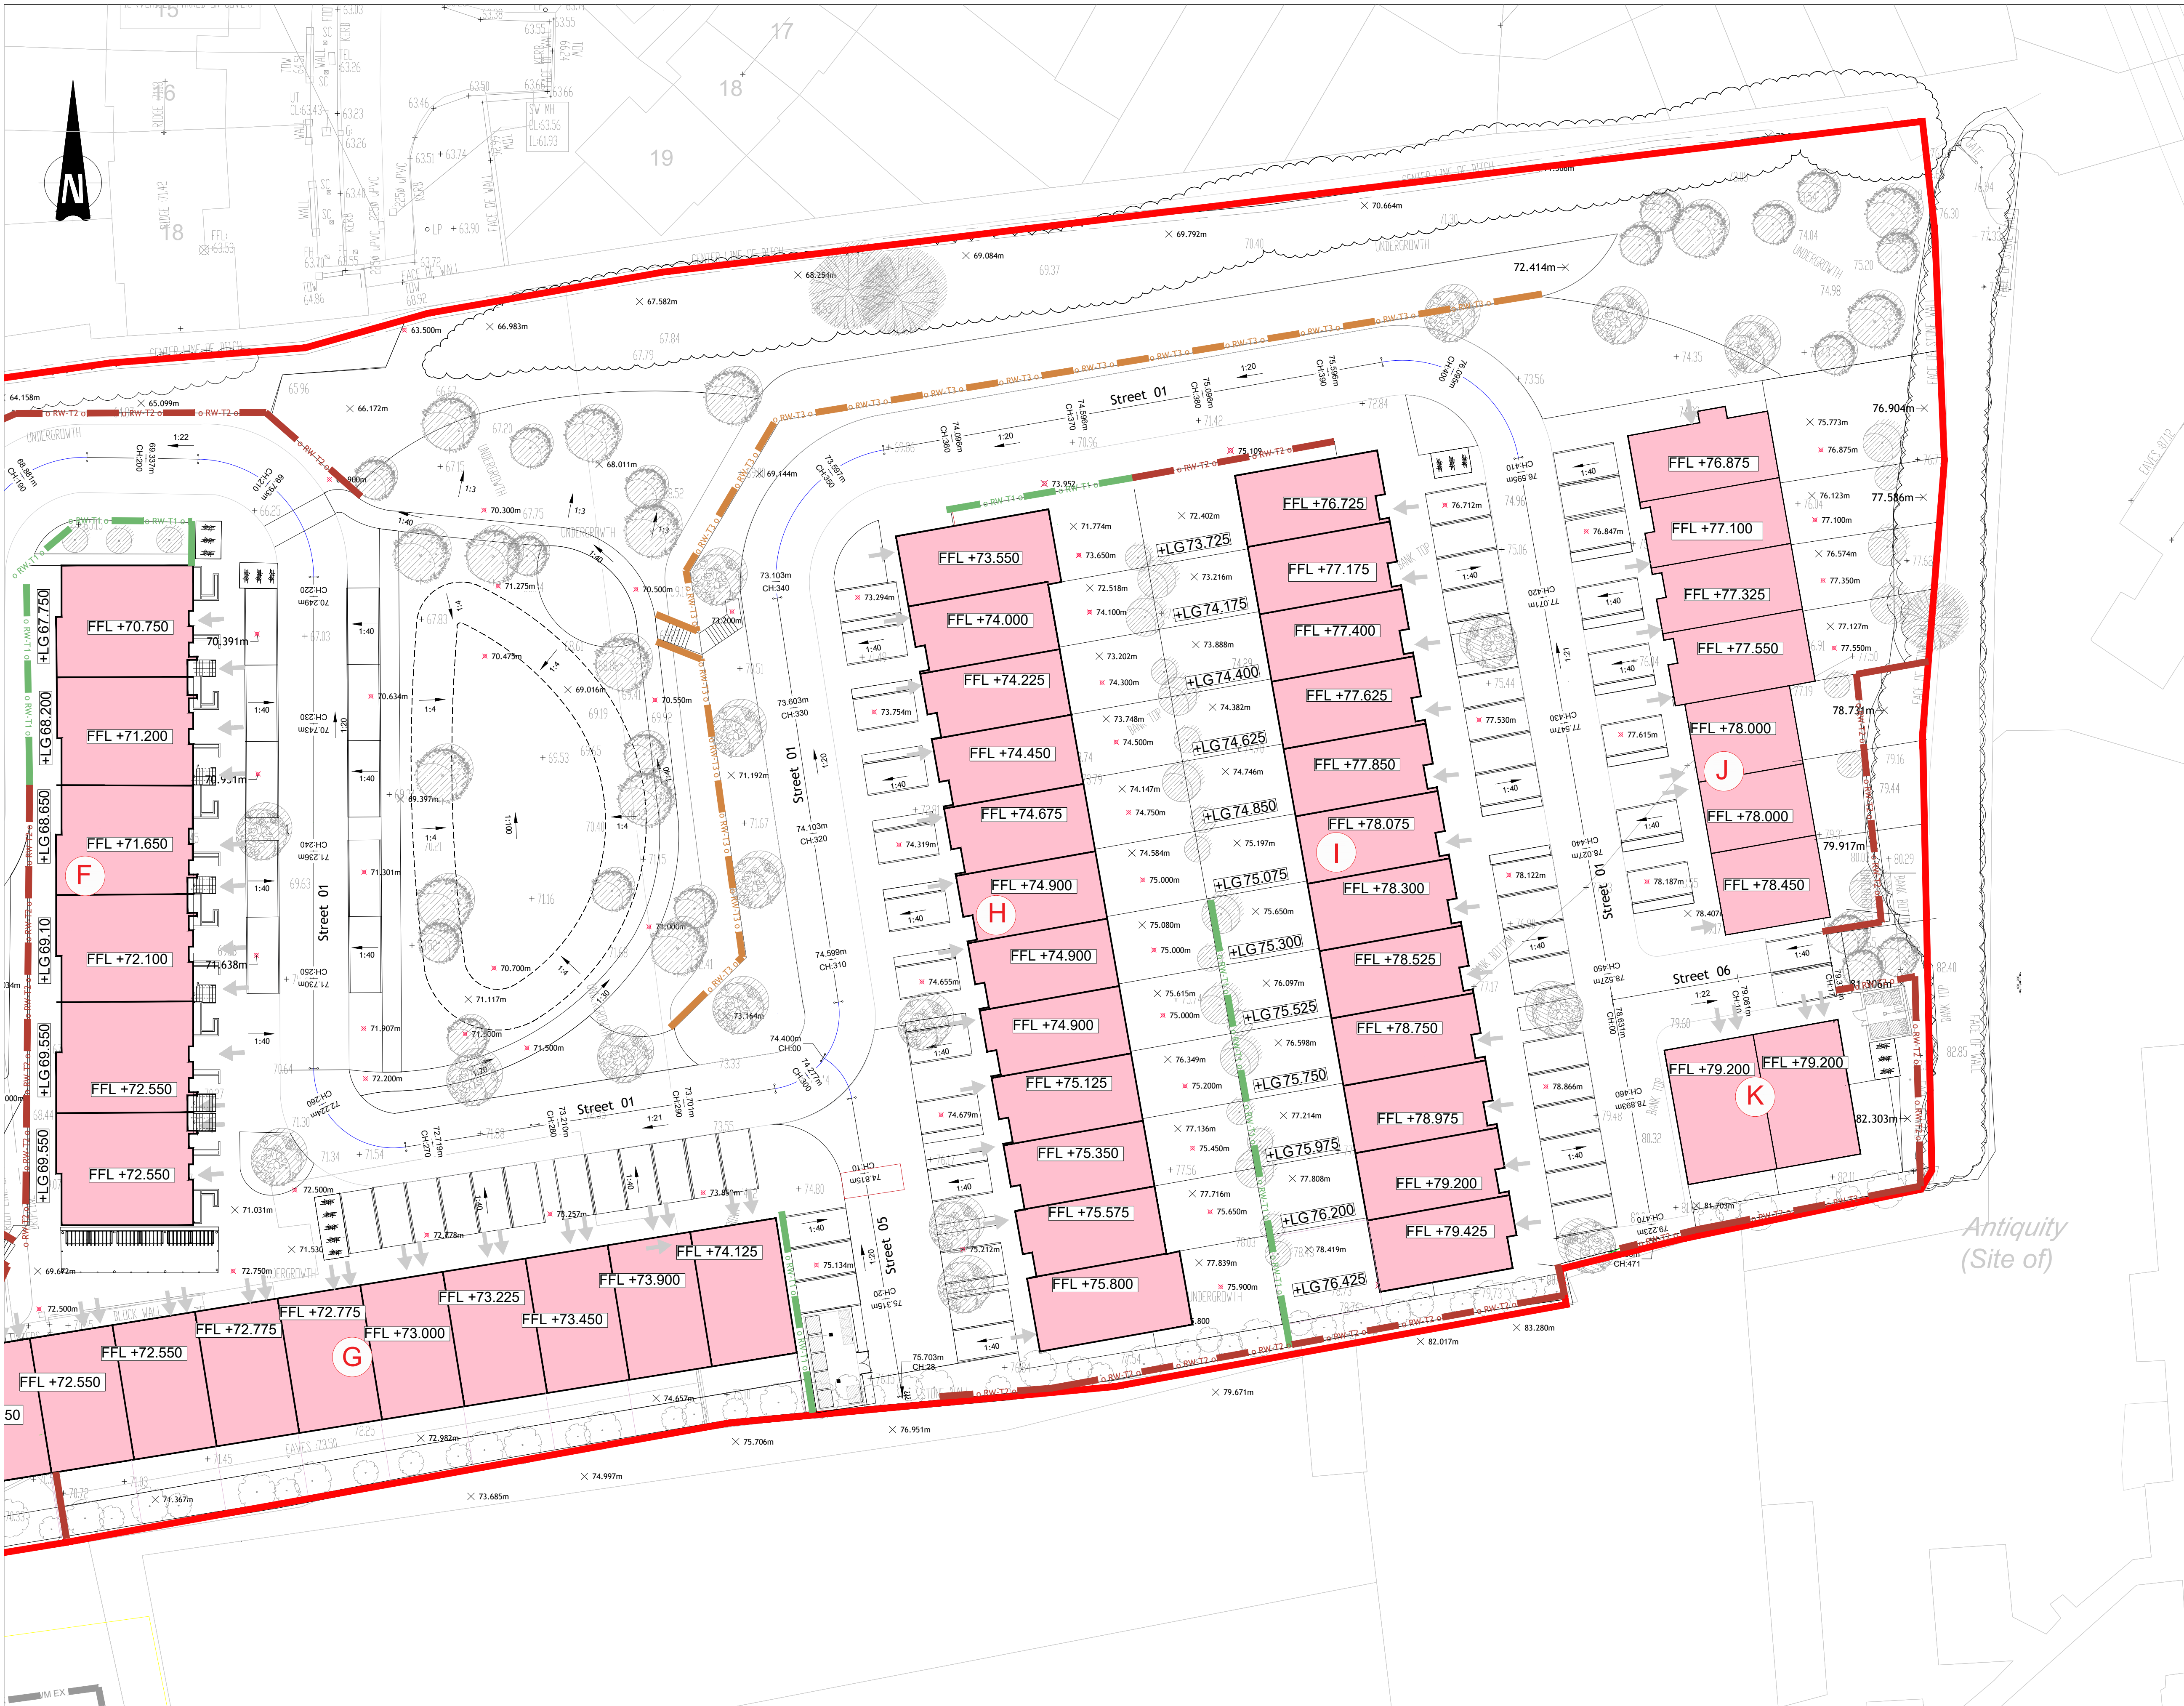

- GENERAL NOTES:**
1. DO NOT SCALE. ALL DIMENSIONS ON DRAWINGS ARE IN MILLIMETERS UNLESS NOTED OTHERWISE. USE FIGURED DIMENSIONS ONLY.
 2. WHERE REFERENCE IS MADE TO VARIOUS TEST STANDARDS FOR MATERIALS, SUCH STANDARDS SHALL BE THE LATEST EDITION AND/OR ADDENDUM. OTHER STANDARDS MAY ONLY BE CONSIDERED FOLLOWING PRIOR APPROVAL BY THE ENGINEER.
 3. ALL LEVELS ARE RELATED TO THE ORDINANCE DATUM (O.D.) - MALIN HEAD UNLESS NOTED OTHERWISE.
 4. THE CONTRACTOR IS RESPONSIBLE FOR CONTROLLING ALL GROUND AND SURFACE WATER WITHIN THE SITE DURING THE CONSTRUCTION WORKS. AT NO POINT SHOULD ANY CONTAMINATED WATER FROM THE SITE BE DISCHARGED TO AN EXISTING DRAIN OR SEWER.
 5. ANY PROPRIETARY PRODUCTS REFERENCED ON THE DRAWINGS CAN BE SUBSTITUTED WITH EQUIVALENT ALTERNATIVES, FOLLOWING APPROVAL BY EITHER THE ENGINEER.
 6. PROPRIETARY PRODUCT NAMES, MANUFACTURERS' NAMES, SUPPLIERS' NAMES, NATIONAL STANDARDS, WHERE A SPECIFICATION OR A DESCRIPTION OF A PRODUCT OR ELEMENT OF WORK INCLUDES A SPECIFIC MAKE OR SOURCE SUCH AS A PRODUCT NAME OR MANUFACTURERS NAME OR A SUPPLIERS NAME, OR A NATIONAL STANDARD, THE SPECIFICATION OR DESCRIPTION SHALL BE DEEMED TO BE ACCOMPANIED BY THE WORDS 'OR EQUIVALENT' NOTWITHSTANDING THAT THOSE EXACT WORDS MAY NOT IN FACT ACCOMPANY THE NAME OR STANDARD. THIS ALSO APPLIES WHERE THE NAME OR STANDARD IS ACCOMPANIED BY OTHER WORDS SUCH AS 'OR EQUAL APPROVED' OR 'SUCHLIKE PHRASES'.

LEGEND:

FINISHED FLOOR LEVEL	FFL:12.000
PROPOSED SLOPE	1:100
PROPOSED ROAD LEVEL	10.000 CH:100
PROPOSED PATH/PARKING LEVEL	10.000
EXISTING LEVEL	10.000
PROPOSED BUILDING	
RETAINING WALLS - TYPE 1 (Low Level, 0.0m-1.2m)	o RW-T1 o
RETAINING WALLS - TYPE 2 (Medium Level, 1.2m-3.0m)	o RW-T2 o
RETAINING WALLS - TYPE 3 (High Level, 3.0m - 5.0m)	o RW-T3 o

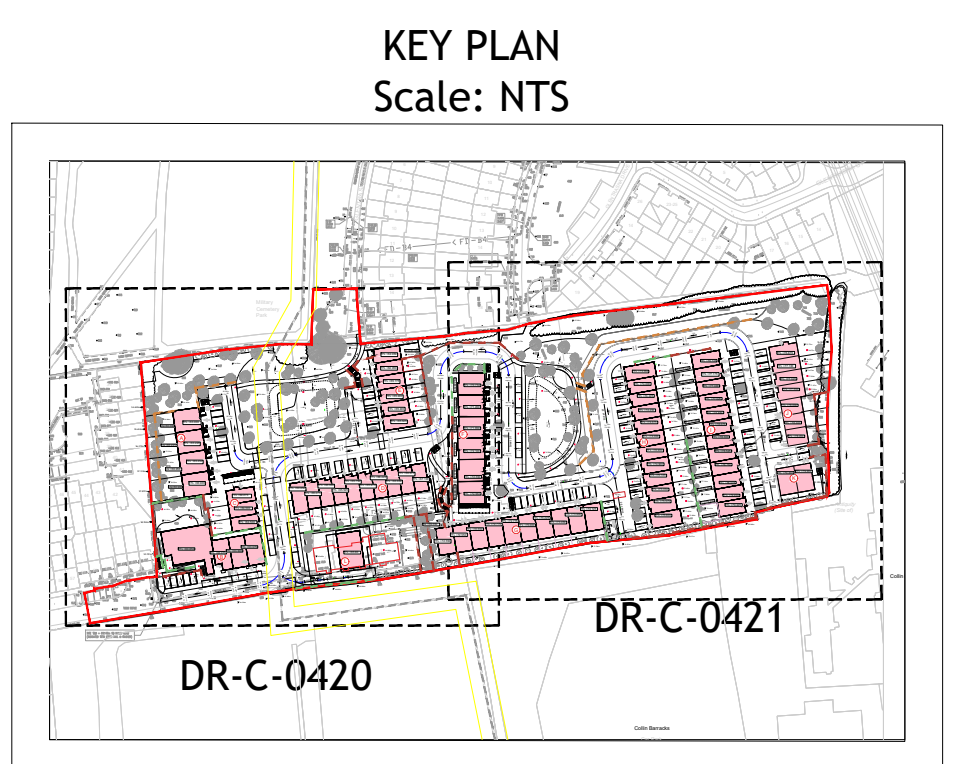

DR-C-0420

Tailte Éireann Licence No. CYAL50378050
© Tailte Éireann - Surveying.

© PUNCH Consulting Engineers
This drawing and any design hereon is the copyright of the Consultants and must not be reproduced without their written consent.
All drawings remain the property of the Consultants.
Figured dimension only to be taken from this drawing.
Consultants to be informed immediately of any discrepancies before work proceeds.

COLOUR DRAWING

NSAI Certified

Rev	Amendment	By	Date	Rev	Amendment	By	Date
P01	ISSUED FOR REVIEW & COMMENT	GS	22/05/2025				
P02	ISSUED FOR S 32B MEETING	GS	26/08/2025				
C01	ISSUED FOR PLANNING	GS	25/03/2026				
C02	ISSUED FOR PLANNING RFI	GS	07/08/2026				

Client:

PUNCH
consulting engineers
Dublin | Limerick | Cork | Galway | Glasgow

Project: POPE'S HILL RESIDENTIAL DEVELOP, POPE'S HILL, CO. CORK				
Title: PROPOSED SITE LEVELS LAYOUT - SHEET 2				
Drawn: Geraldo Souza	Date drawn: 13/06/2025	Technician Check: Liam Lonergan	Engineer Check: Gerald Souza	Approved: Thomas Horan
Project No: 244132	Model Ref: 244132-PUNCH-XX-XX-M2-C-0420-0421	Drawing Status: A0 (Planning)		
Scale @ A1: 1:250	Document No: 244132-PUNCH-XX-XX-DR-C-0421	Revision No: C02		
Scale @ A3: 1:500				