


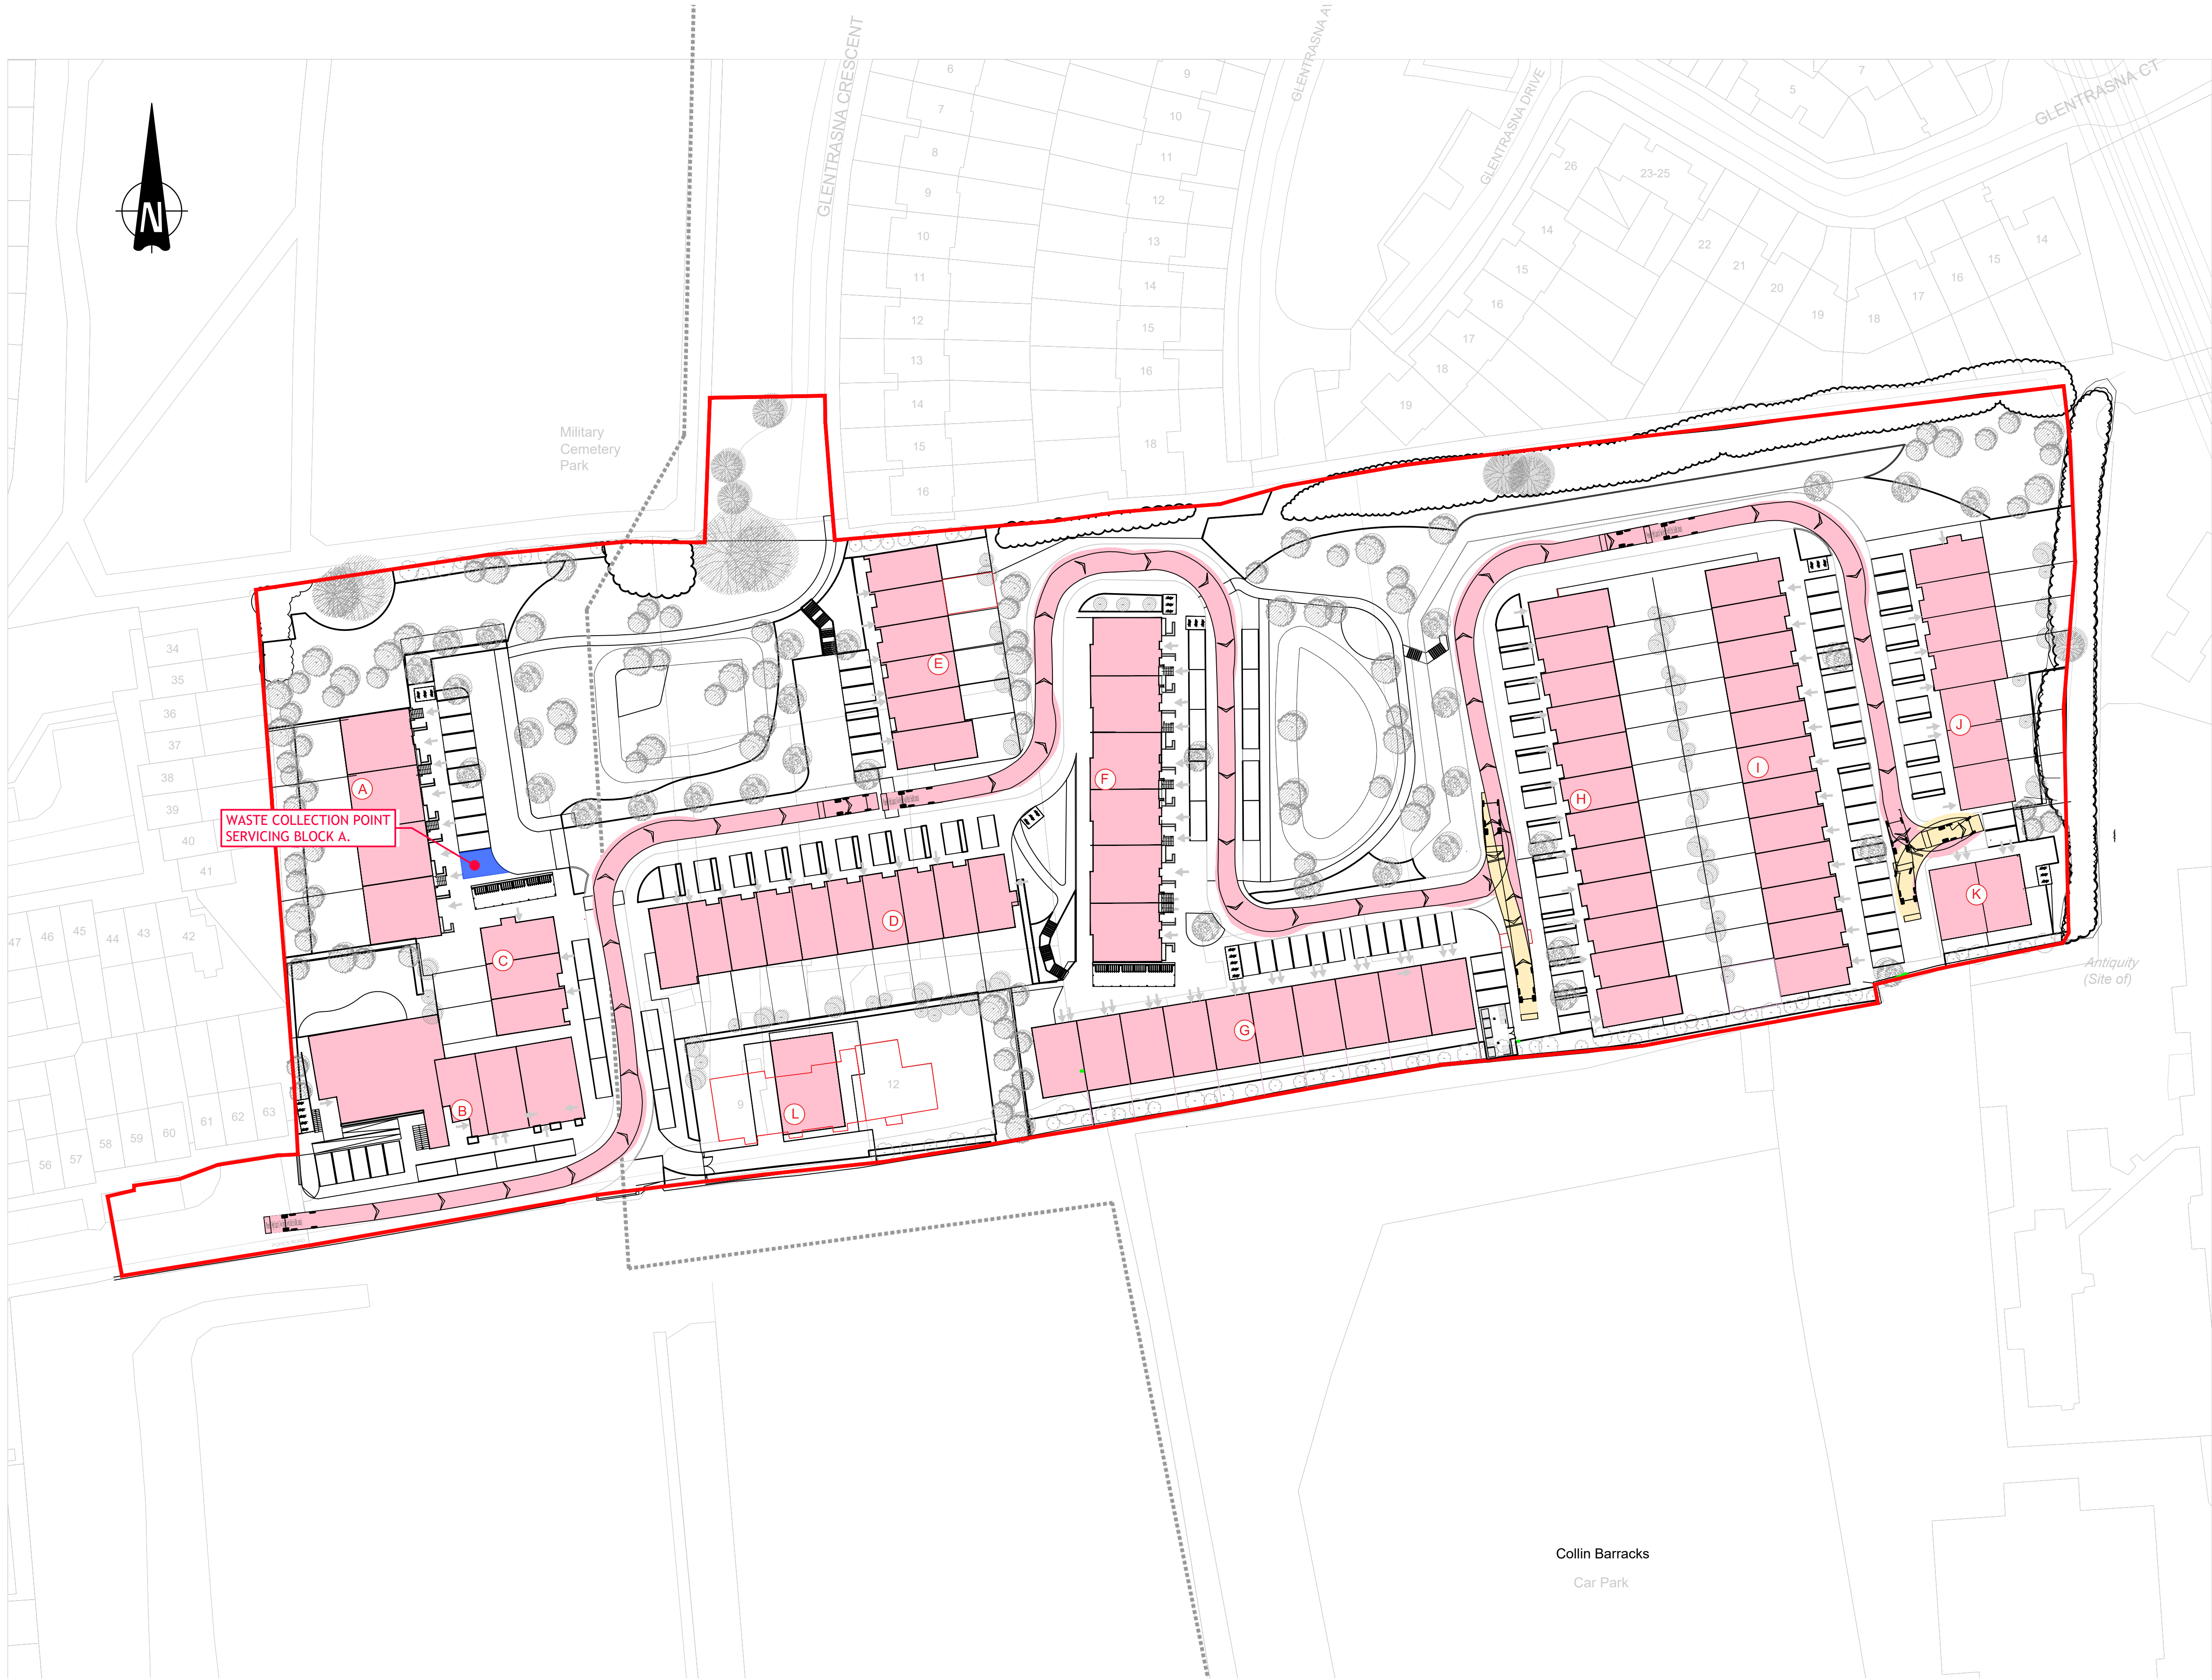

AUTOTRACK LEGEND

VEHICLE MOVING FORWARD

VEHICLE IN REVERSE

Phoenix 2 High Capacity Twin Pack 15 (with Elite 2 6x2ML chassis)

Overall Length	9.940m
Overall Width	2.500m
Overall Body Height	3.205m
Min Body Ground Clearance	0.410m
Track Width	2.500m
Lock-to-lock time	4.00s
Curb to Curb Turning Radius	7.800m

© PUNCH Consulting Engineers

This drawing and any design hereon is the copyright of the Consultants and must not be reproduced without their written consent. All drawings remain the property of the Consultants. Figured dimension only to be taken from this drawing. Consultants to be informed immediately of any discrepancies before work proceeds.



Rev	Amendment	By	Date
P01	ISSUED FOR REVIEW AND COMMENT	LL	24/07/2025
P02	ISSUED FOR S 32B MEETING	GS	26/08/2025
C01	ISSUED FOR PLANNING	GS	25/03/2026
C02	ISSUED FOR PLANNING RFI	GS	07/08/2026

Rev	Amendment	By	Date

Client:

PONTORAC LTD

PUNCH
consulting engineers
Dublin | Limerick | Cork | Galway | Glasgow

97 Henry Street, Limerick, V94 YC2H
t +353 61 221 200 | w punchconsulting.com

Project: POPE'S HILL RESIDENTIAL DEVELOP, POPE'S HILL, CO. CORK					
Title: REFUSE TRUCK AUTOTRACK ANALYSIS					
Drawn: L Loneragan	Date drawn: 09.07.2025	Technician Check: L Loneragan	Engineer Check: G Souza	Approved: N Cronin	
Project No: 244132	Model Ref: 244132-PUNCH-XX-XX-M2-X-0601	Drawing Status: A0 (Planning)			
Scale @ A1: 1:500	Document No: 244132-PUNCH-XX-XX-DR-C-0601			Revision No: C02	

Tailte Éireann Licence No. CYAL50443614
© Tailte Éireann - Surveying.