




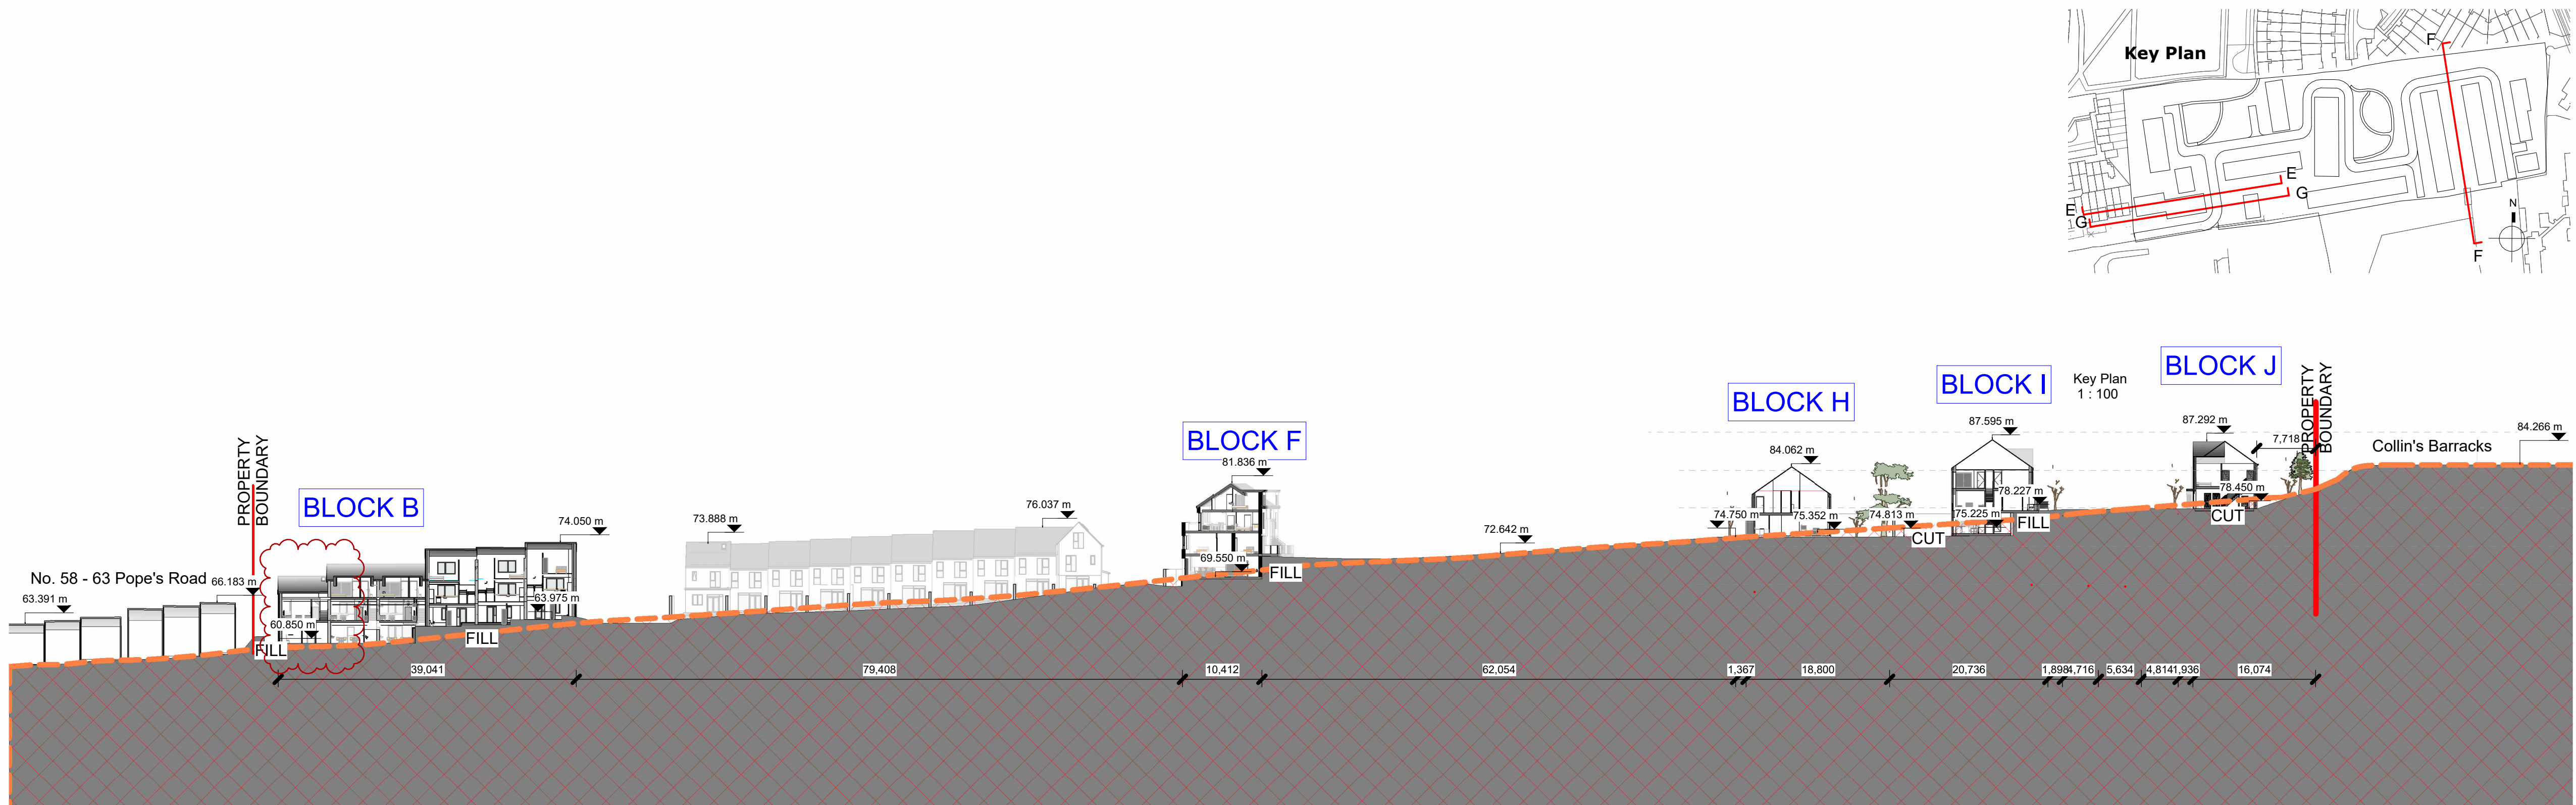


Section E-E
1 : 500

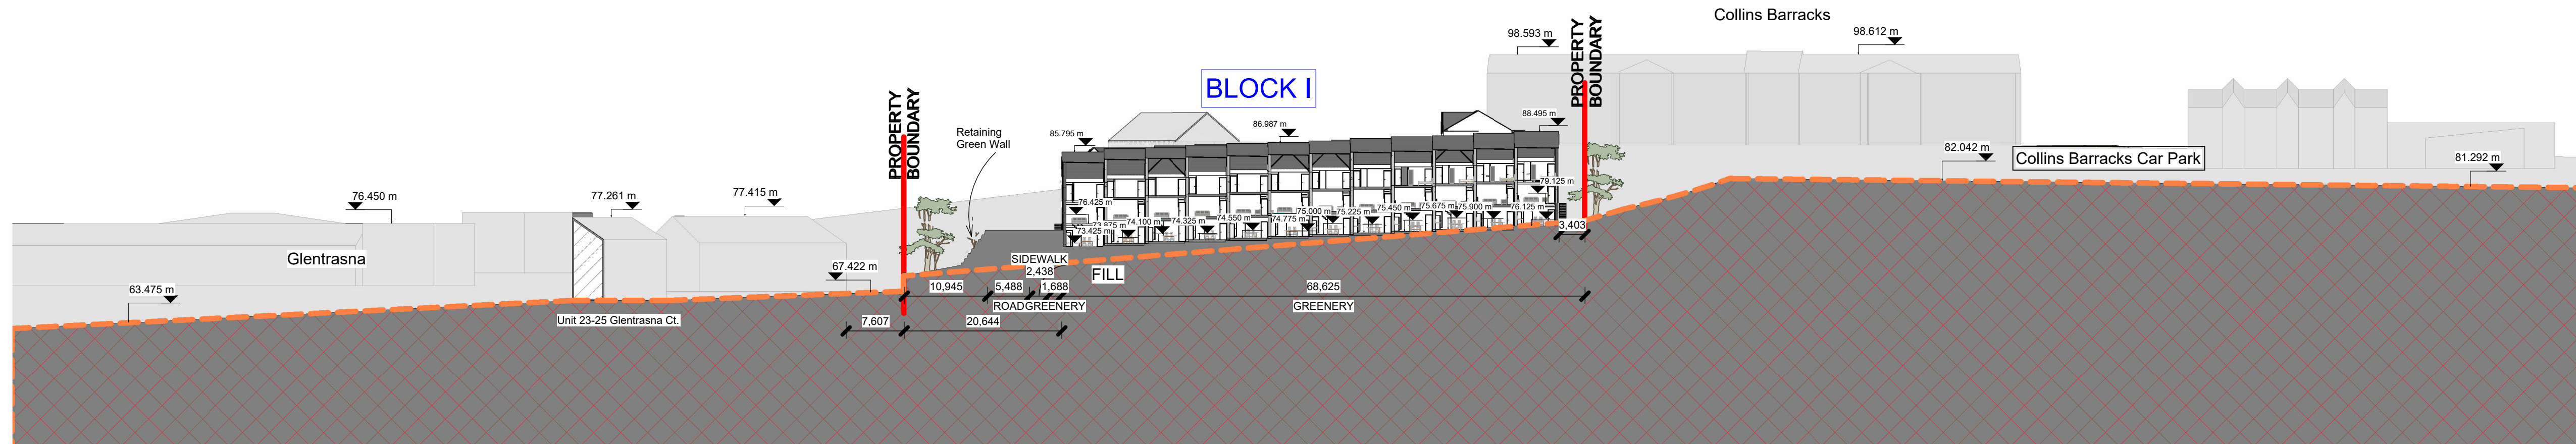

Section F-F
1 : 500

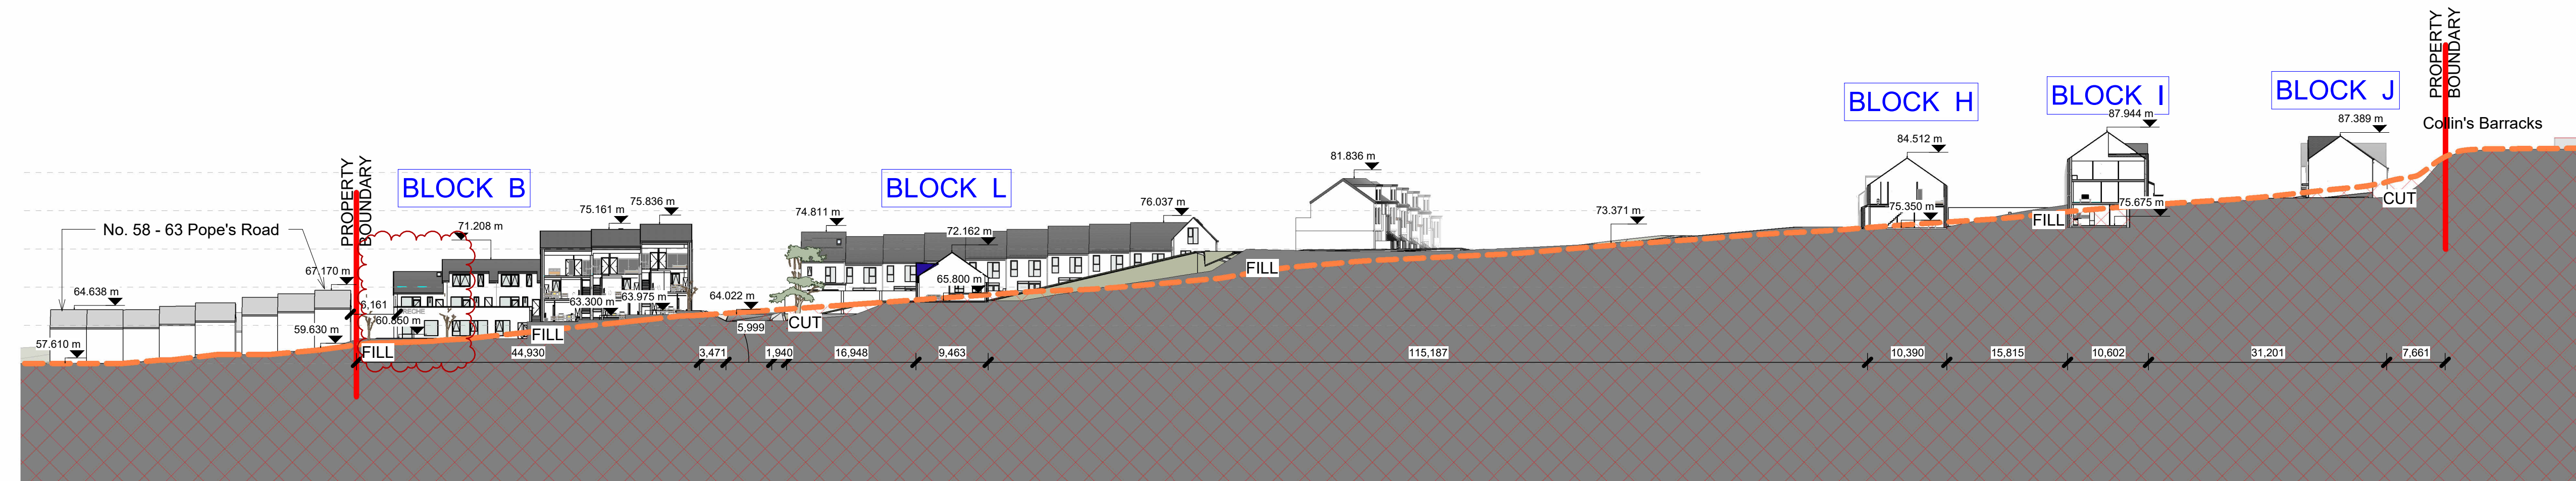

Section G-G
1 : 500

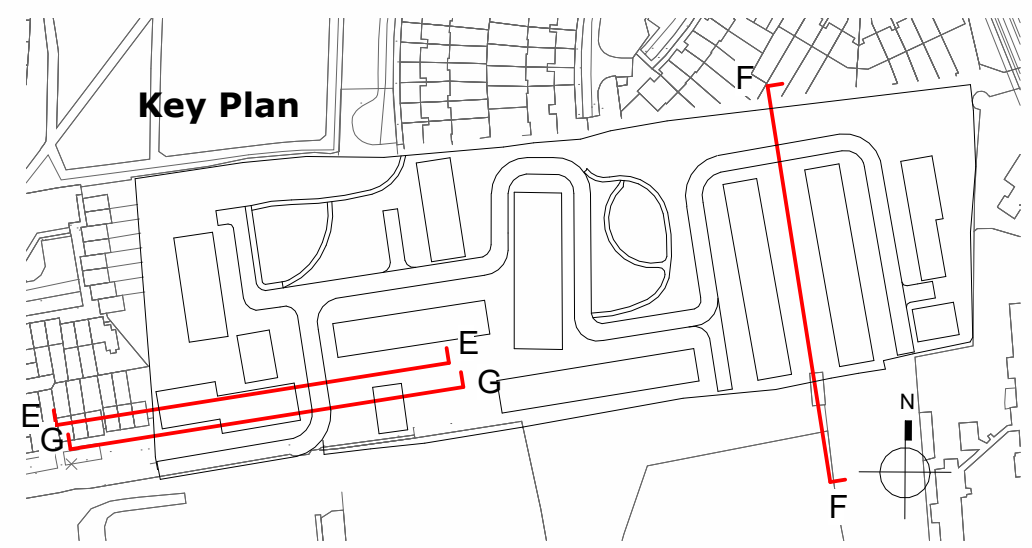

Notes:

- Do not scale from this drawing. Use figured dimensions in all cases.
- Verify dimensions on site and report any discrepancies to the Architect immediately.
- This drawing to be read in conjunction with the Architect's Specification.
- © This drawing is copyright and may only be reproduced with the Architect's permission.


Drawing Notes:



P3-S-04	29.07.2026	IT	Issued for Planning
P3-S-03	21.02.2026	IT	Issued for Planning
P3-S-02	06.08.2025	IT	Issued for Planning
P3-S-01	08.11.24	IT	Issued for Information

Rev.	Date	Drawn	Details of Issue / Revision
------	------	-------	-----------------------------

Issues & Revisions

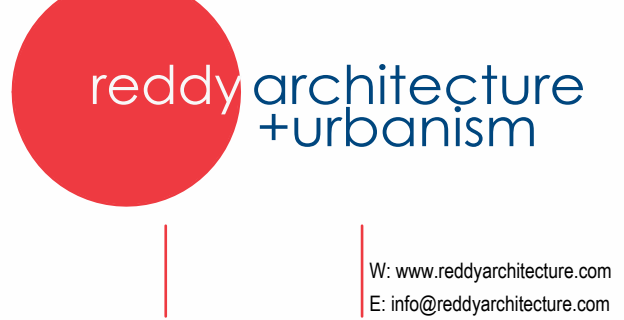

Client Details:
Pontorac Ltd

Project Details:
Proposed Residential Development
Pope's Hill, Cork

Drawing Title:
Contextual Sections & Elevations (4 of 4)

Job No.	Sheet Size:	Scale @A1:
P23-288C		As indicated
Issue Date:	Drawn By:	Reviewed By:
29.07.2026	IT	PM
Status:	Purpose of Issue:	
P3	PLANNING PERMISSION	
Project-Originator-Zone-Level-Type-Role-Classification-Number	Revision	
P23-288C-RAU-XX-ZZ-DR-A-3003	P3-S-04	